


APPENDIX 1 – Site Location Plan

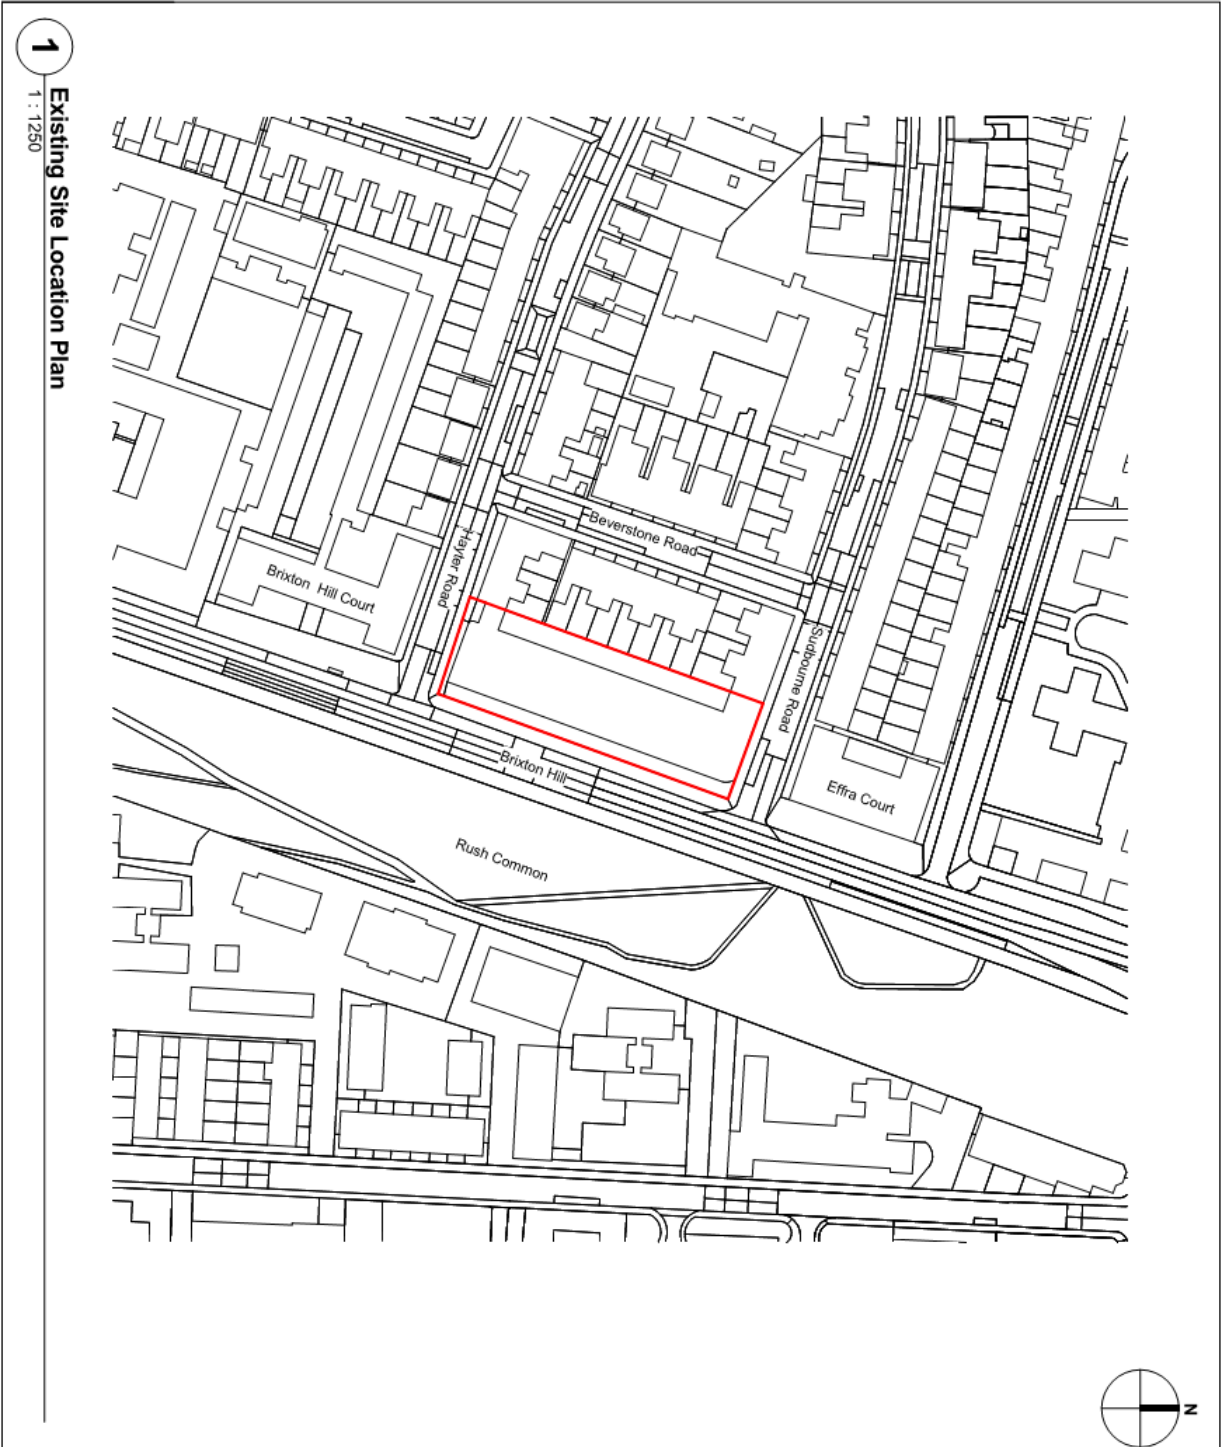

1
Existing Site Location Plan
1 : 1250



Notes:
 - General: This drawing is for information only. Do not scale, use
 dimensions only.
 - All dimensions to be checked on site.
 This drawing should be printed and read at the original size, as stated
 above. Computer output provides a record of any errors and
 does not constitute a record of the drawing or any other data.

Date:	Rev:	Note:	Check:
18.03.15	-	First Issue	SD
25.03.15	A	Planning application issue	SD

cearwright pickard architects

LONDON
 1 Canal Side Studios 1 to 14, St Pancras Way | London | NW1 5QS
 t (020) 7564 3820 w www.pickard.com

Muse Developments
 682 Lambeth Civic Centre

Site Model Olive Morris

Existing Site Location Plan

1 : 1250 @ March 2015
 Planning Application
A
 682-CPA-OM-GF-DR-A-0100