


EXISTING	
	SINGLE YELLOW LINE
	DOUBLE YELLOW LINE
	CROSSOVER
	DISABLED BAYS
	RESIDENTS BAYS
	SHARED USE BAY (R, B, P&D)
PROPOSED	
	DOUBLE YELLOW LINE
	RESIDENTS BAYS
	BUSINESS BAYS

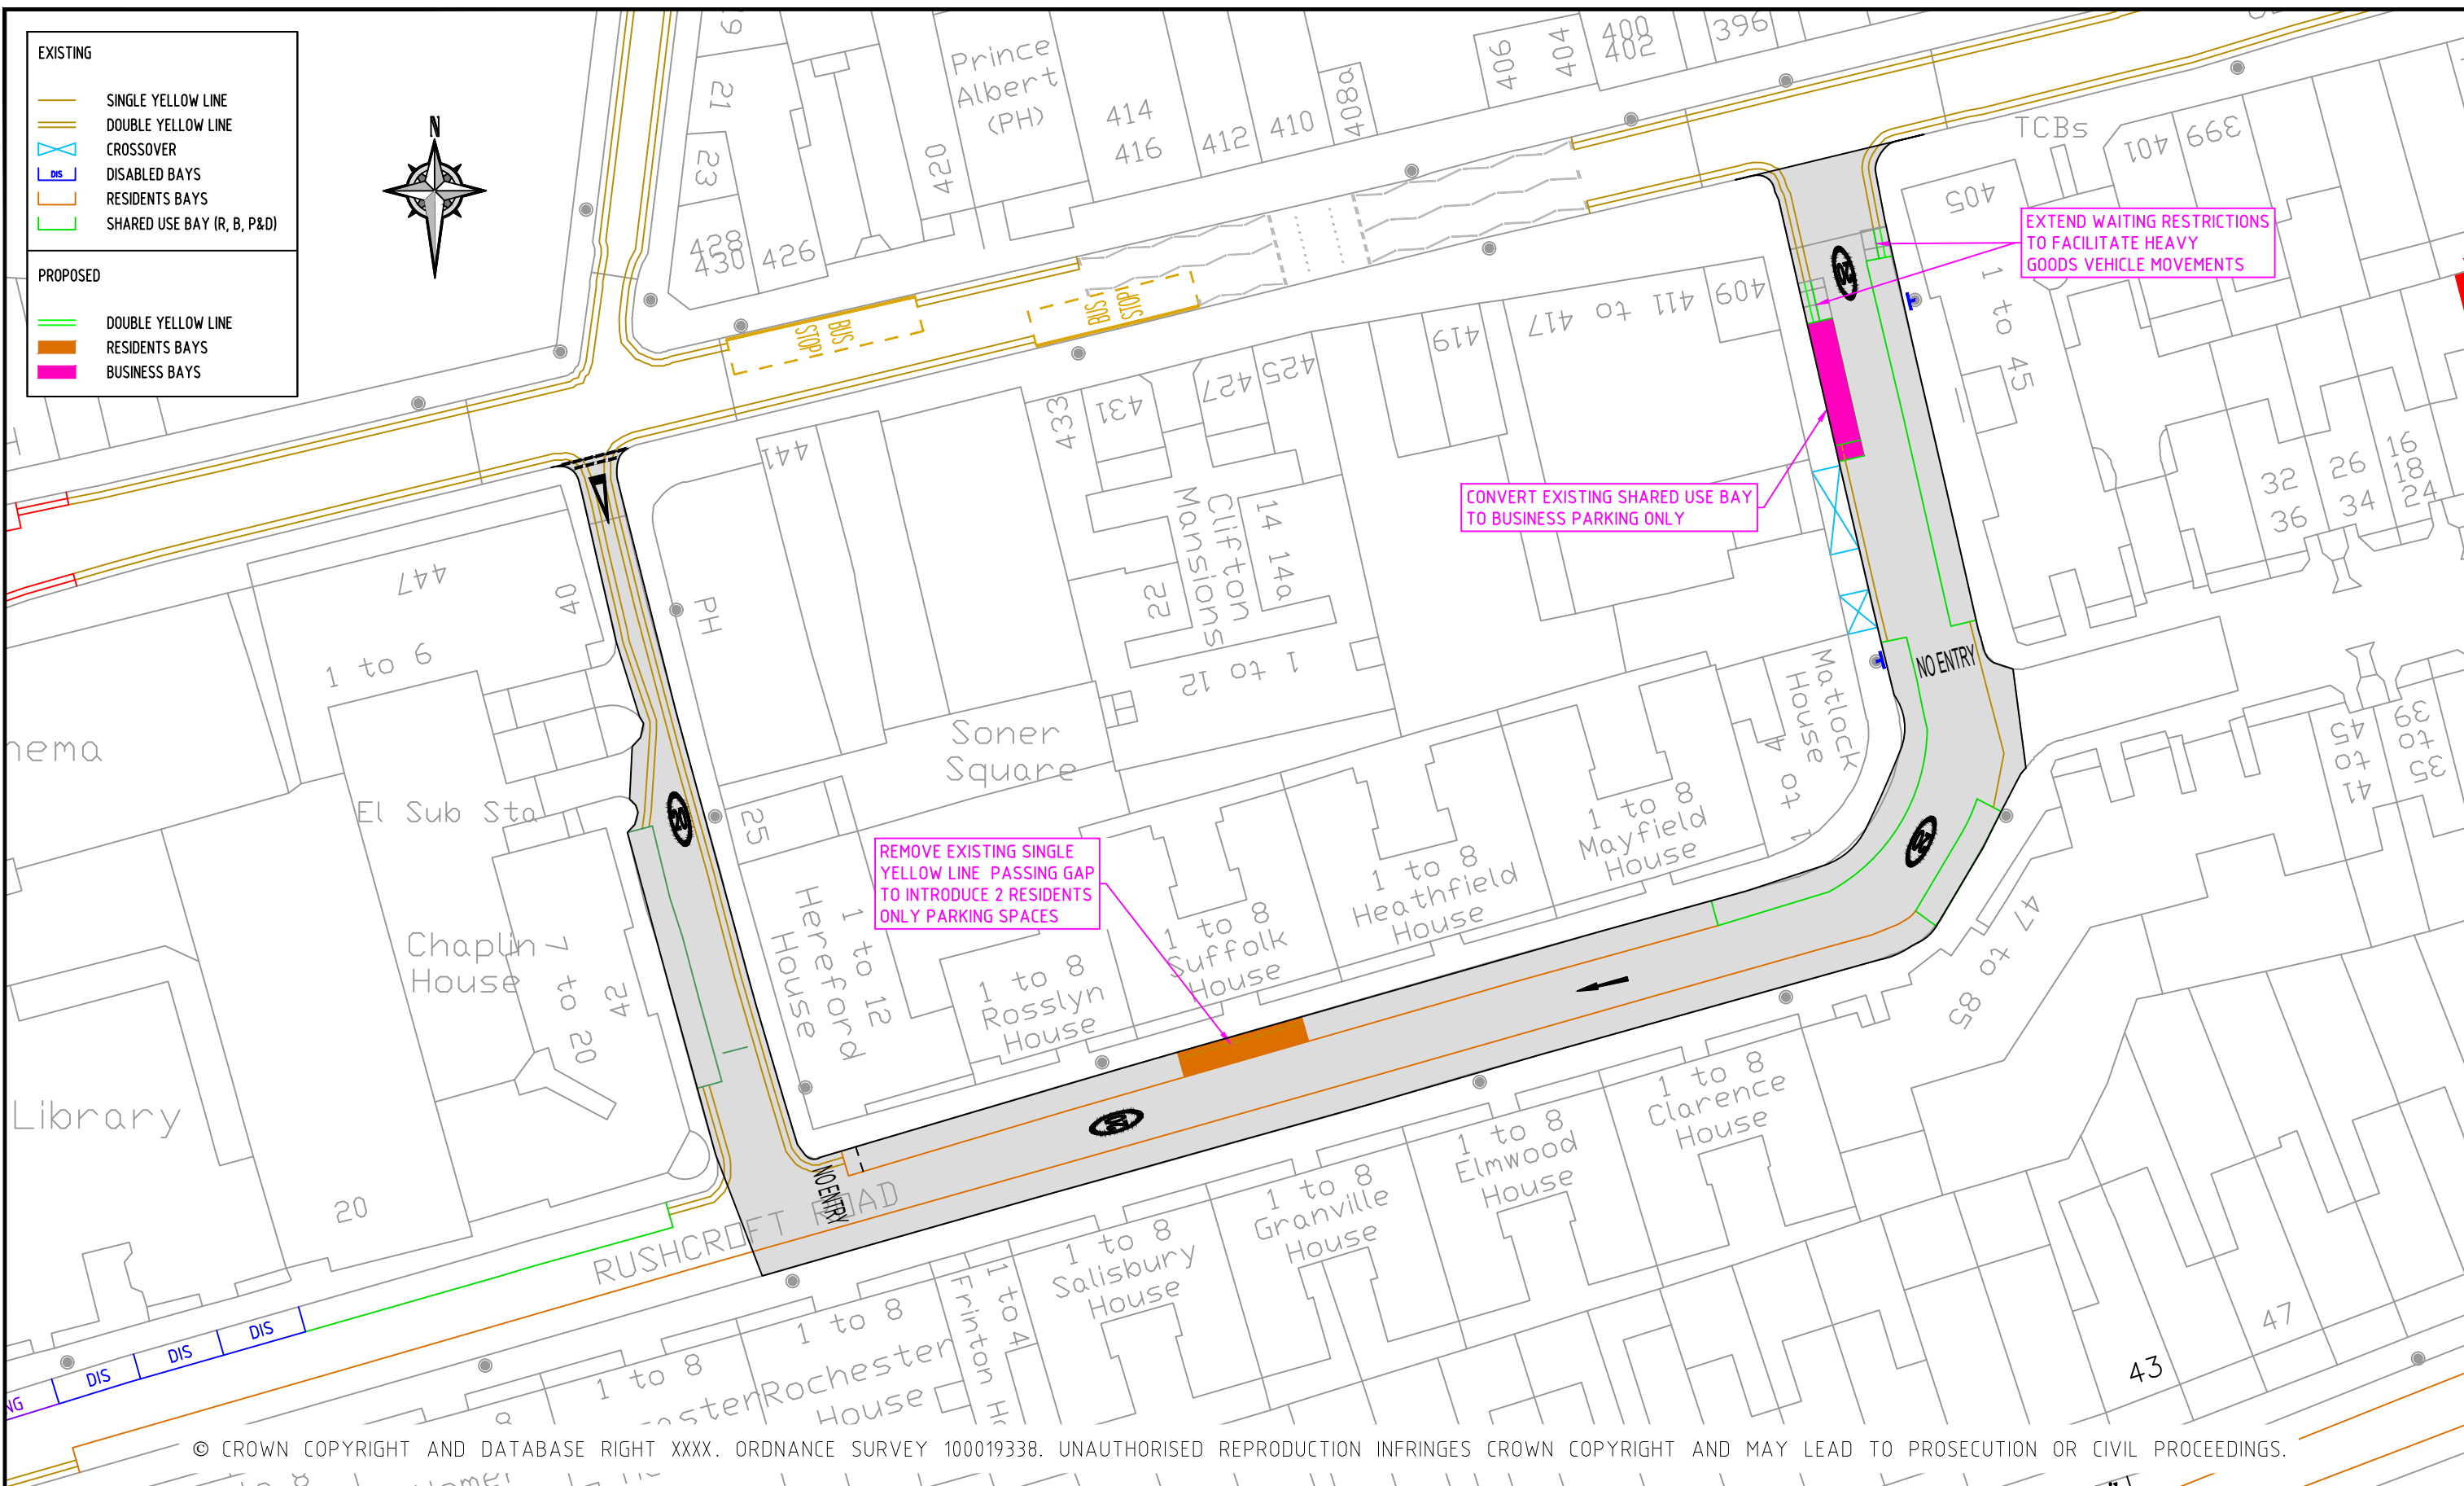

© CROWN COPYRIGHT AND DATABASE RIGHT XXXX. ORDNANCE SURVEY 100019338. UNAUTHORISED REPRODUCTION INFRINGES CROWN COPYRIGHT AND MAY LEAD TO PROSECUTION OR CIVIL PROCEEDINGS.

NOTES:

PROPOSED ONE WAY TRAFFIC OPERATIONS

REV	DESCRIPTION	DRAWN	SIG	DATE	CHKD	SIG	DATE	APP	SIG	DATE

Lambeth
CAPITAL PROGRAMMES
3RD FLOOR
CIVIC CENTRE
6 BRIXTON HILL
LONDON, SW2 1EG
020 7926 9000

DRAWN	PROJECT		
LM	BRIXTON NEIGHBOURHOOD IMPROVEMENTS		
CHKD	DRAWING TITLE		
LM	RUSHCROFT ROAD PROPOSALS		
APP	CLASSIFICATION	PAPER	SCALE
JW	FOR INFORMATION	A3	NTS
DATE	DRAWING NO	REVISION	
24.06.19	LBL/CHBR/RUS01	-	