




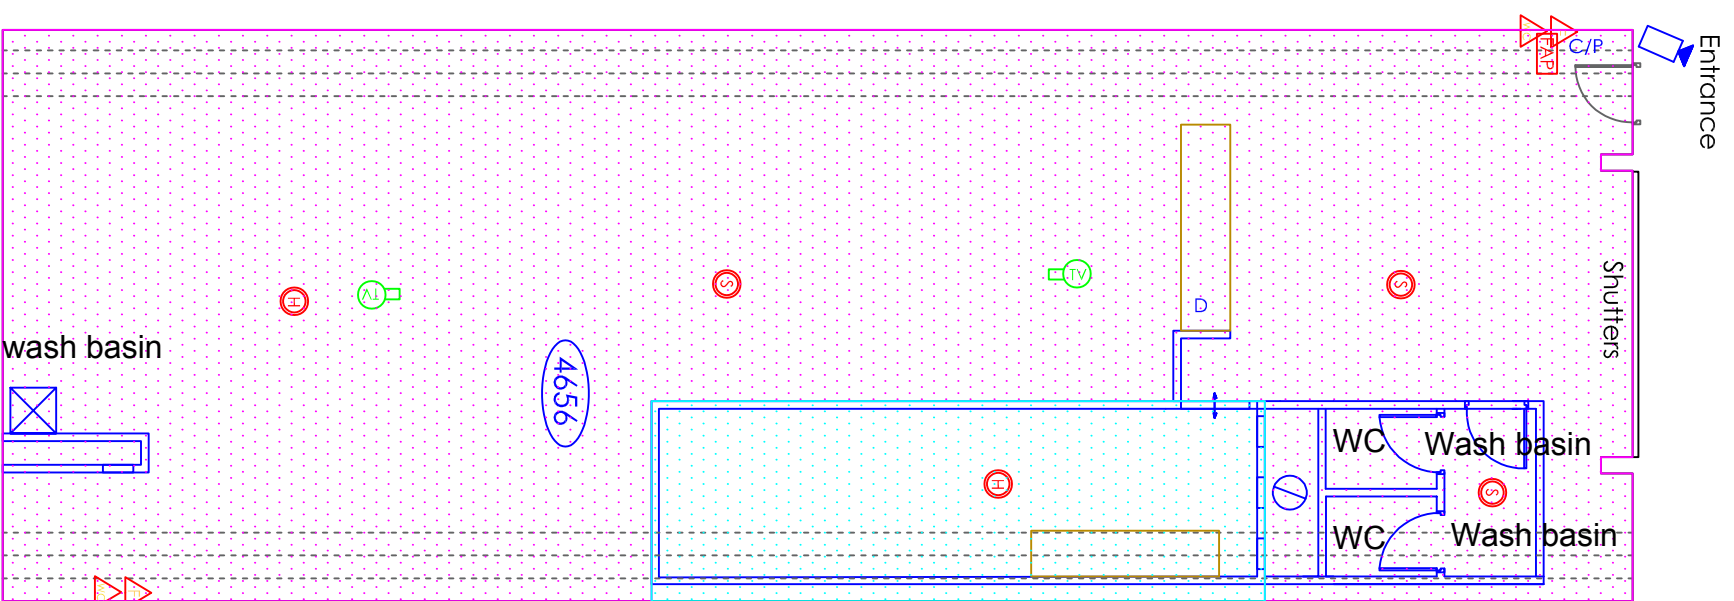

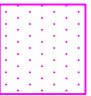

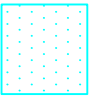




Annex B



KEY:

-  Licensed area 138.5m2
-  Courier room 21m2
-  Fire alarm control panel
-  Smoke detector/sounder
-  Fire alarm call point
-  Heat detector
-  Exterior CCTV camera
-  360° interior camera CCTV
-  Fire extinguisher - Foam
-  Fire extinguisher - Chemical
-  Fire blanket



Progress Furnishing Systems Ltd, Ground Floor,
 150-152, The Old Mill, Mill Lane,
 Manswood/Clay Estate, Rochester, Kent ME2 2NF
 Tel: 01 634 290 988 Fax: 01 634 291 028
 Email: sales@progressfurnishing.co.uk

Designed by: LS	Checked by: JBF	Project: 1918
-----------------	-----------------	---------------

Drawing name:
Proposed Licence drawing

Drawing reference: 018_FG	Revision: -
---------------------------	-------------

Date: 24/11/20	Scale: @A3 1:100	Drawing Status: C
----------------	------------------	-------------------

Filename:
018_FG_Proposed Licence drawing

Revision:	Description:	Date:
-----------	--------------	-------

Do not scale from this drawing. All dimensions to be verified on site prior to the commencement of any work or the production of any shop drawing.

This drawing remains the property of Progress and is not to be disclosed or discussed with any third party without prior written authorization from Progress. All rights reserved.