
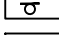


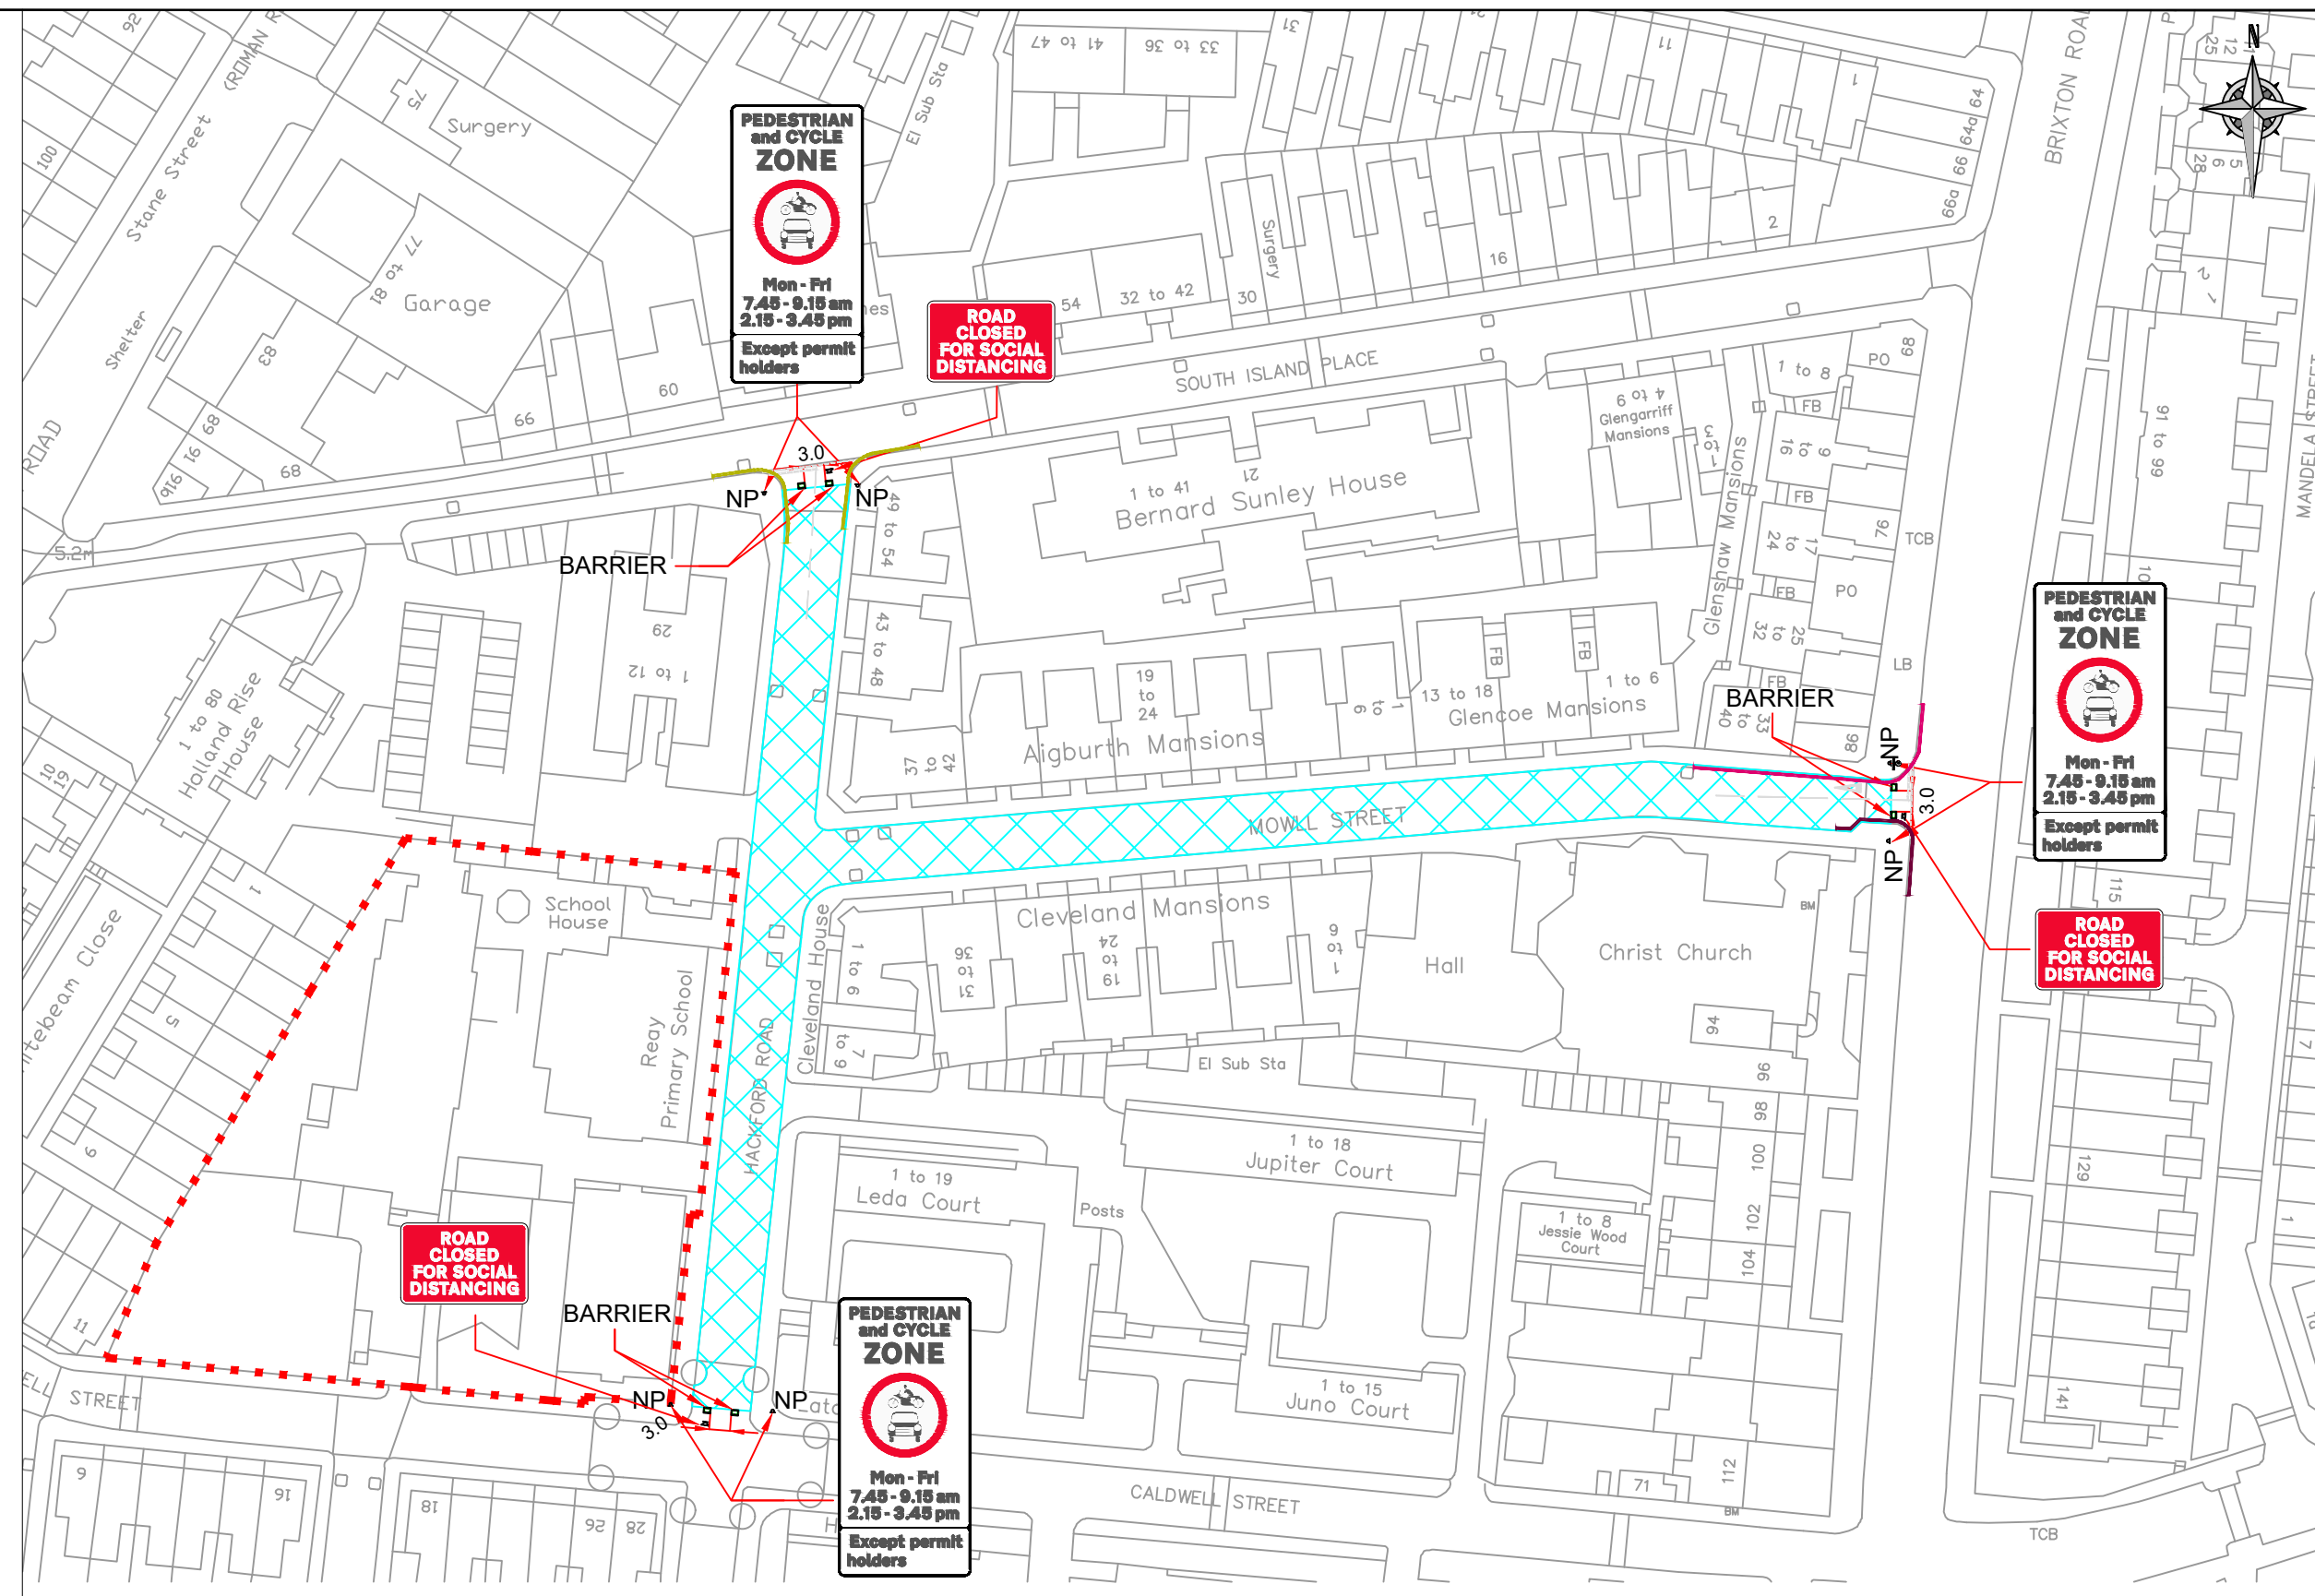


- Key**
-  BARRIERS/PLANTERS
 -  NP (NEW POST) / ex-LC (LAMP COLUMN)
 -  NEW SIGN ON A-FRAME
 -  SCHOOL STREET ZONE



© CROWN COPYRIGHT AND DATABASE RIGHT 2020. ORDNANCE SURVEY 100019338. UNAUTHORISED REPRODUCTION INFRINGES CROWN COPYRIGHT AND MAY LEAD TO PROSECUTION OR CIVIL PROCEEDINGS.

NOTES:

- SIGNS NEED TO BE OFFSET AT LEAST 450MM FROM THE EDGE OF THE KERB AND 2.1 METRES FROM THE BOTTOM OF THE SIGN TO THE FOOTWAY
- SIGNS POSITION CAN BE CHANGED TO ACCOMMODATE EXISTING SIGNS TO ENSURE CLEAR VISIBILITY OF THE SIGN TO DRIVERS ENTERING THE ZONE
- SOME EXISTING ROAD MARKINGS WERE OMITTED AS THEY ARE NOT NEEDED TO BE SHOWN IN THIS DRAWING.

| REV | DESCRIPTION | DRAWN | SIG | DATE | CHKD | SIG | DATE | APP | SIG | DATE |
|-----|-------------|-------|-----|------|------|-----|------|-----|-----|------|
| | | | | | | | | | | |
| | | | | | | | | | | |
| | | | | | | | | | | |
| | | | | | | | | | | |



Lambeth
HIGHWAYS & CAPITAL PROGRAMME.
3RD FLOOR, CIVIC CENTRE
6 BRIXTON HILL
LONDON, SW2 1EG
020 7926 9000

| DRAWN | PROJECT | | |
|----------|-------------------------|----------|-------|
| BENN | SCHOOL_STREET | | |
| CHKD | DRAWING TITLE | | |
| RM | REAY_PS | | |
| APP | CLASSIFICATION | PAPER | SCALE |
| BB | INFORMATION | A3 | SCALE |
| DATE | DRAWING NO | REVISION | |
| 00.00.00 | SCHOOL_STREET_2020_REAY | REV | |