


VEHICLE DRIVING FROM THE NORTH IN FORWARD GEAR, REVERSING INTO THE SITE FROM THE SOUTH AND PULLING OUT IN FORWARD GEAR TO THE NORTH

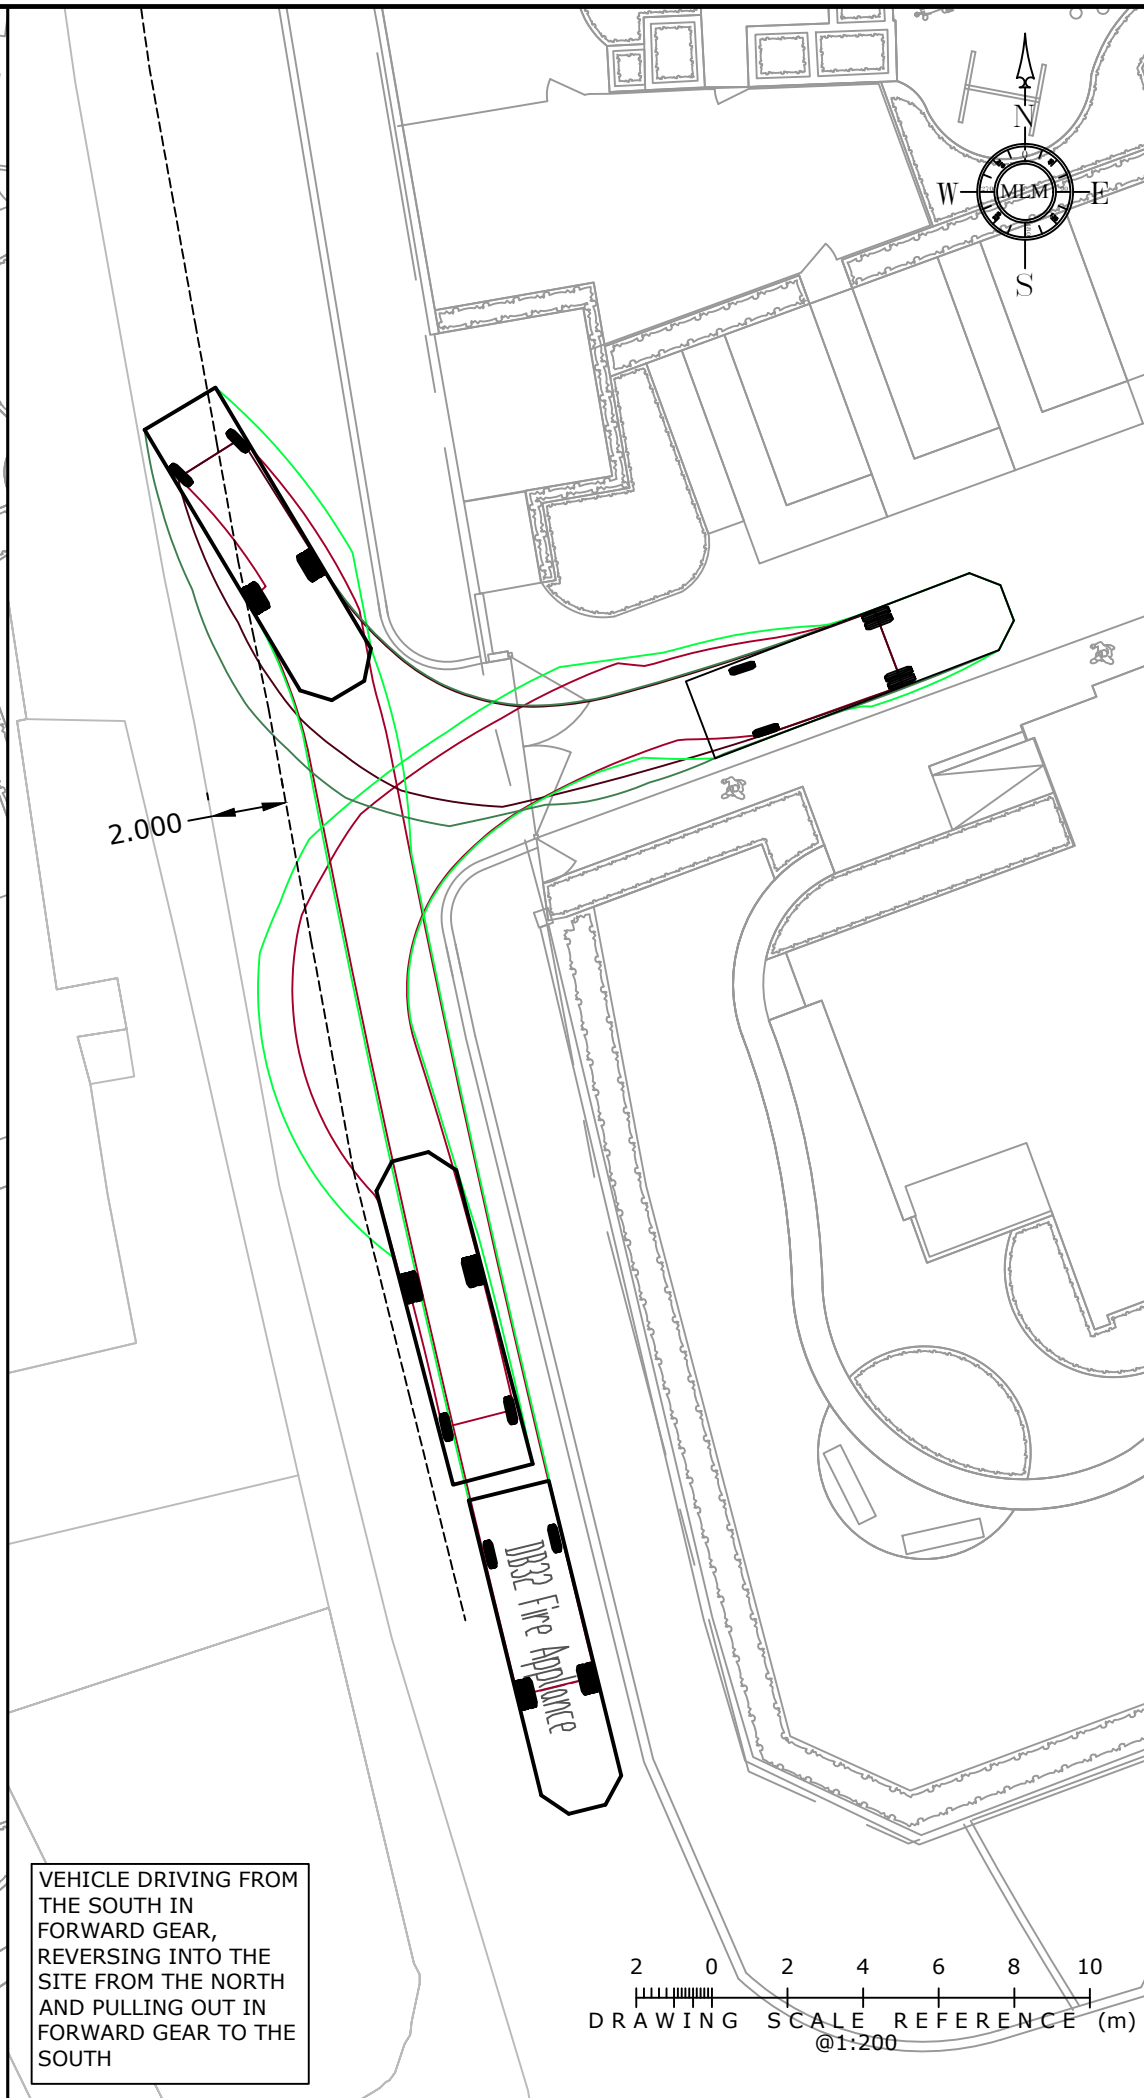


VEHICLE DRIVING FROM THE SOUTH IN FORWARD GEAR, REVERSING INTO THE SITE FROM THE NORTH AND PULLING OUT IN FORWARD GEAR TO THE SOUTH

NOTES

1. THIS DRAWING IS TO BE READ IN CONJUNCTION WITH ALL RELEVANT ENGINEERS, ARCHITECTS AND SPECIALISTS DRAWINGS AND THE SPECIFICATION.
2. DO NOT SCALE FROM THIS DRAWING MANUALLY OR ELECTRONICALLY. WRITTEN PERMISSION MUST BE OBTAINED FROM MLM PRIOR TO SCALING ELECTRONICALLY OR USING THIS ELECTRONIC FILE.

— CHASSIS — BODYOUTLINE

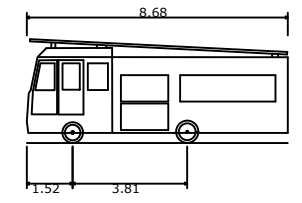

DB32 Fire Appliance	8.680m
Overall Length	2.180m
Overall Width	3.452m
Overall Body Height	0.337m
Min Body Ground Clearance	2.121m
Max Track Width	6.00s
Lock-to-lock time	7.910m
Curb to Curb Turning Radius	

P01	10.03.20	FIRST ISSUE	JF	FM	FM
REV	DATE	REVISION	MADE	CHK	APP

DRAWING STATUS **PRELIMINARY**

SUITABILITY DESCRIPTION -



MLM.
Group
Part of Sweco

Connect 38,
1 Dover Place, Ashford,
Kent, TN23 1FB
Tel: 01233 610530
Website: www.mlmgroupp.com

CLIENT
SOUTHWARK COUNCIL

PROJECT
**STYLES HOUSE, HATFIELDS
SOUTHBANK**

DRAWING TITLE
**DB32 FIRE TENDER - REVERSE
ONTO SITE FROM NORTH AND
SOUTH**

DRAWN/DESIGN	JF	MLM REF	STATUS	REVISION
SCALE	1: 200 @A3	6100977	-	P01

PROJECT	ORIGINATOR	VOLUME/ SYSTEM	LEVELS & LOCATIONS	TYPE	ROLE	NUMBER
6100977-MLM-ZZ-XX-DR-TP-0014						

PRINT ACCURACY INDICATOR 50mm

100mm

2 0 2 4 6 8 10
DRAWING SCALE REFERENCE (m)
@1:200