


# Annex B – Plan of Premises

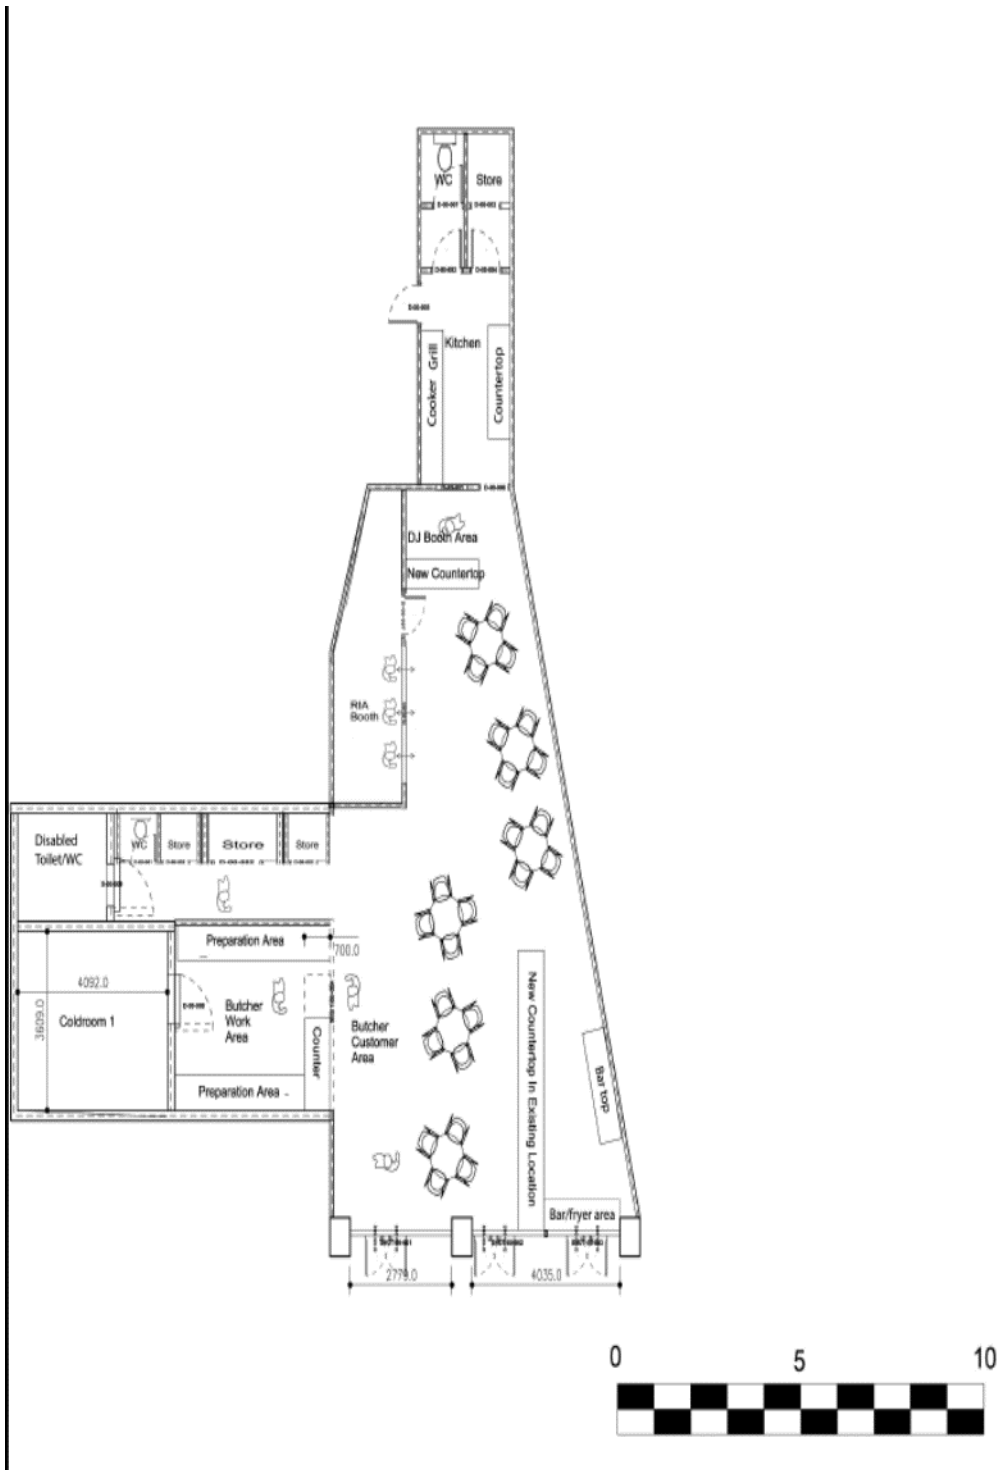

**NOTE:**

- This drawing is copyright.
- Do not scale dimensions from this drawing.
- No discrepancies on this drawing are to be reported to the architect.
- Do not modify any element on this drawing.
- Use drawing only for purposes stated.

The following external model files are included with this drawing:

No.	Date	Revision/Notes	Dr.	By

Project:

Drawing Title:  
**PROPOSED PLAN DRAWING  
 OPTION ONE  
 GROUND FLOOR GA**

Job Number	Date	Scale
50720	15-03-2018	1:100
Issue	Project	FOR INFORMATION

Drawing Number	Revision
AR-251-100-02	02