




DB



| EXISTING | |
|---|--------------------------|
| | SINGLE YELLOW LINE |
| | DOUBLE YELLOW LINE |
| | CROSSOVER |
| | DISABLED BAYS |
| | RESIDENTS BAYS |
| | SHARED USE BAY (R-B-PbP) |
| | SHARED USE BAY (R-PbP) |
| | SHARED USE BAY (R-B) |
| | SIGN ON LC |
| | POST & SIGN |
| PROPOSED | |
| | SINGLE YELLOW LINE |
| | SHARED USE BAY (R-PbP) |
| | SIGN ON POST |
| REMOVE | |
| | RESIDENTS BAY |
| | SIGN ON POST |
| NOTES: INSTALL BAY MARKING IN ACCORDANCE WITH DIA 1028.3 OF THE TSRGD 2016 | |
| | |

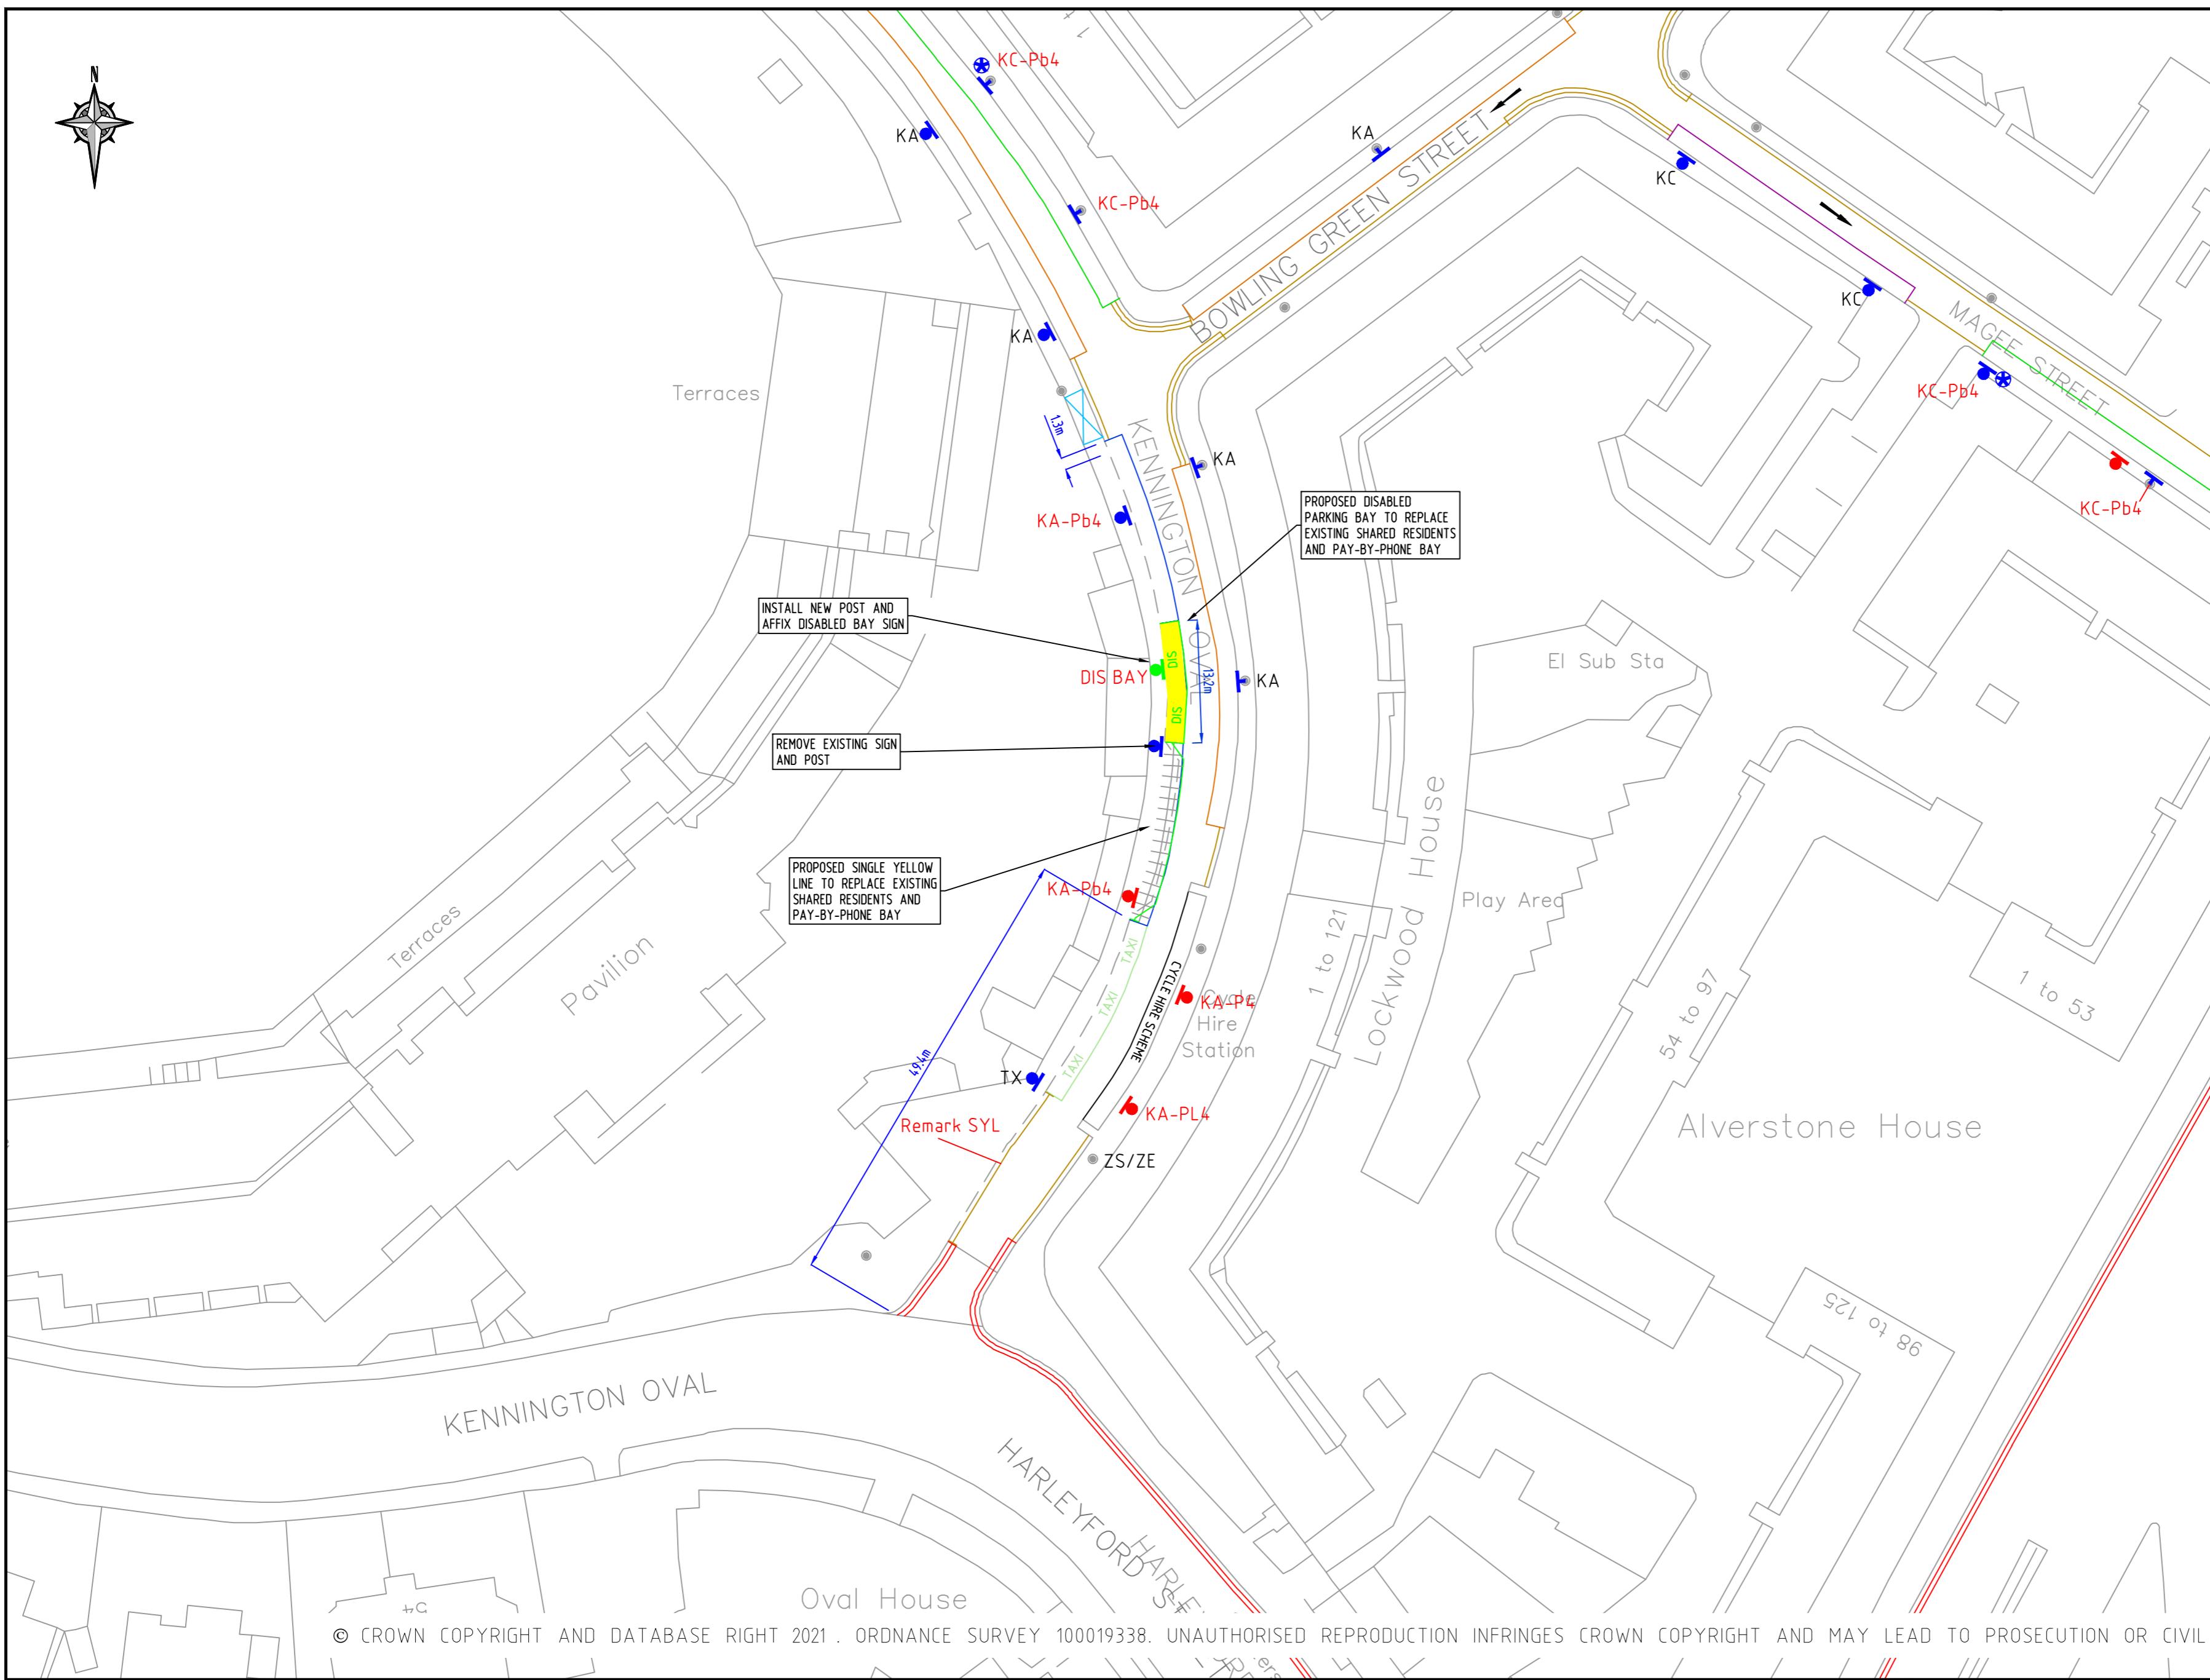

© CROWN COPYRIGHT AND DATABASE RIGHT 2021. ORDNANCE SURVEY 100019338. UNAUTHORISED REPRODUCTION INFRINGES CROWN COPYRIGHT AND MAY LEAD TO PROSECUTION OR CIVIL PROCEEDINGS.

NOTES:

| REV | DESCRIPTION | DRAWN | SIG | DATE | CHKD | SIG | DATE | APP | SIG | DATE |
|-----|-------------|-------|-----|------|------|-----|------|-----|-----|------|
| | | | | | | | | | | |
| | | | | | | | | | | |
| | | | | | | | | | | |
| | | | | | | | | | | |



| DRAWN | PROJECT | | |
|----------|--------------------------------------|----------|-------|
| CS | KENNINGTON 'K' CPZ | | |
| CHKD | DRAWING TITLE | | |
| LM | DEVELOPMENT-RELATED WORKS AMENDMENTS | | |
| APP | CLASSIFICATION | PAPER | SCALE |
| SC | TMO | A2 | 1:500 |
| DATE | DRAWING NO | REVISION | |
| 19.08.21 | DES-CPZ-E-1001-007 | A | |