

CARRIAGEWAY MARKING SCHEDULE

TSRGD 2016 REFERENCE	DIAGRAM NUMBER	DESCRIPTION	LENGTH OR NUMBER
SCHEDULE 7 PART 4 ITEM 1	1018.1	(A) WAITING OF VEHICLES PROHIBITED AT ALL TIMES OR (B) STOPPING OF VEHICLES IN A LAY-BY PROHIBITED EXCEPT IN EMERGENCY	77.72
SCHEDULE 7 PART 4 ITEM 10	1027.1	PART OF THE CARRIAGEWAY OUTSIDE AN ENTRANCE WHERE AS DESCRIBED IN PARAGRAPH 2 OR 3 (AS APPLICABLE) OF PART 6, VEHICLES SHOULD, OR MUST, NOT STOP	51.12
SCHEDULE 10 PART 2 ITEM 9	1065	ROAD MARKING INDICATING THE MAXIMUM SPEED LIMIT (20 MPH)	6
SCHEDULE 11 PART 4 ITEM 2	1004	VEHICULAR TRAFFIC SHOULD NOT CROSS OR STRADDLE THE LINE UNLESS IT IS SAFE TO DO SO AND WHEN THE LINE IS USED TO INDICATE A CYCLE LANE, (LONGITUDINAL MARKING)	129.2
SCHEDULE 11 PART 4 ITEM 15	1024	VEHICULAR TRAFFIC SHOULD PROCEED WITH CAUTION BECAUSE OF POTENTIAL DANGER AHEAD ("SLOW")	1
SCHEDULE 11 PART 4 ITEM 25	1040.4	PART OF THE CARRIAGEWAY ADJACENT TO TH EDGE WHICH VEHICULAR TRAFFIC SHOULD NOT ENTER UNLESS IT IS SEEN BY THE DRIVER TO BE SAFE TO DO SO	10.2
SCHEDULE 11 PART 4 ITEM 33	1062	ROAD HUMPS (TRIANGLE)	20

SIGN SCHEDULE

TSRGD 2016 REFERENCE	DIAGRAM NUMBER	DESCRIPTION	NUMBER OF SIGNS
SCHEDULE 2 PART 2 ITEM 14	517	ROAD NARROWING ON ONE SIDE AHEAD (TO THE RIGHT)	1
SCHEDULE 2 PART 2 ITEM 43	557.1	ROAD HUMPS OR SERIES OF HUMPS AHEAD	1
		ROAD HUMPS SUPPLEMENTARY DISTANT PLATE (550 YARDS)	1

© CROWN COPYRIGHT AND DATABASE RIGHT YEAR. ORDNANCE SURVEY 100019338. UNAUTHORISED REPRODUCTION INFRINGES CROWN COPYRIGHT AND MAY LEAD TO PROSECUTION OR CIVIL PROCEEDINGS.

Key

- New sign on a new post (450mm clearance from edge of sign to edge of kerb)
- New sign on existing lighting column (450mm clearance from edge of sign to edge of kerb)
- Existing thermoplastic screed lining / road marking to remain
- New white thermoplastic screed lining / road marking
- Proposed parking removal
- New primrose yellow thermoplastic screed lining / road marking (50mm)
- Proposed 3.7 m x 75mm Sinusoidal road hump

REV	DESCRIPTION	DRAWN	SIG	DATE	CHKD	SIG	DATE	APP	SIG	DATE


Lambeth
CAPITAL STUDIO, INFRASTRUCTURE & DELIVERY
3RD FLOOR, CWC CENTRE
6 BRIXTON HILL
LONDON, SW2 1EG
020 7926 9000

DRW	SD	PROJECT	ATKINS ROAD (CAVENDISH ROAD TO A205 ATKINS ROAD)	
CHKD	RPM	DRAWING TITLE	GENERAL ARRANGEMENT	
APP	BB	CLASSIFICATION	FINAL	PAPER A1
DATE	24.06.21	DRAWING NO	TC_AR_100_001	REVISION
				A

SECTION 3

SIGN SCHEDULE			
TSRGD 2016 REFERENCE	DIAGRAM NUMBER	DESCRIPTION	NUMBER OF SIGNS
SCHEDULE 2 PART 2 ITEM 43	557.1	ROAD HUMPS OR SERIES OF HUMPS AHEAD	3
		ROAD HUMP SUPPLEMENTARY DISTANT PLATE (250 YARDS)	2
		ROAD HUMP SUPPLEMENTARY DISTANT PLATE (550 YARDS)	1

CARRIAGEWAY MARKING SCHEDULE			
TSRGD 2016 REFERENCE	DIAGRAM NUMBER	DESCRIPTION	LENGTH OR NUMBER
SCHEDULE 10 PART 2 ITEM 9	1065	ROAD MARKING INDICATING THE MAXIMUM SPEED LIMIT (20 MPH)	5
SCHEDULE 11 PART 4 ITEM 33	1062	ROAD HUMP (TRIANGLE)	24

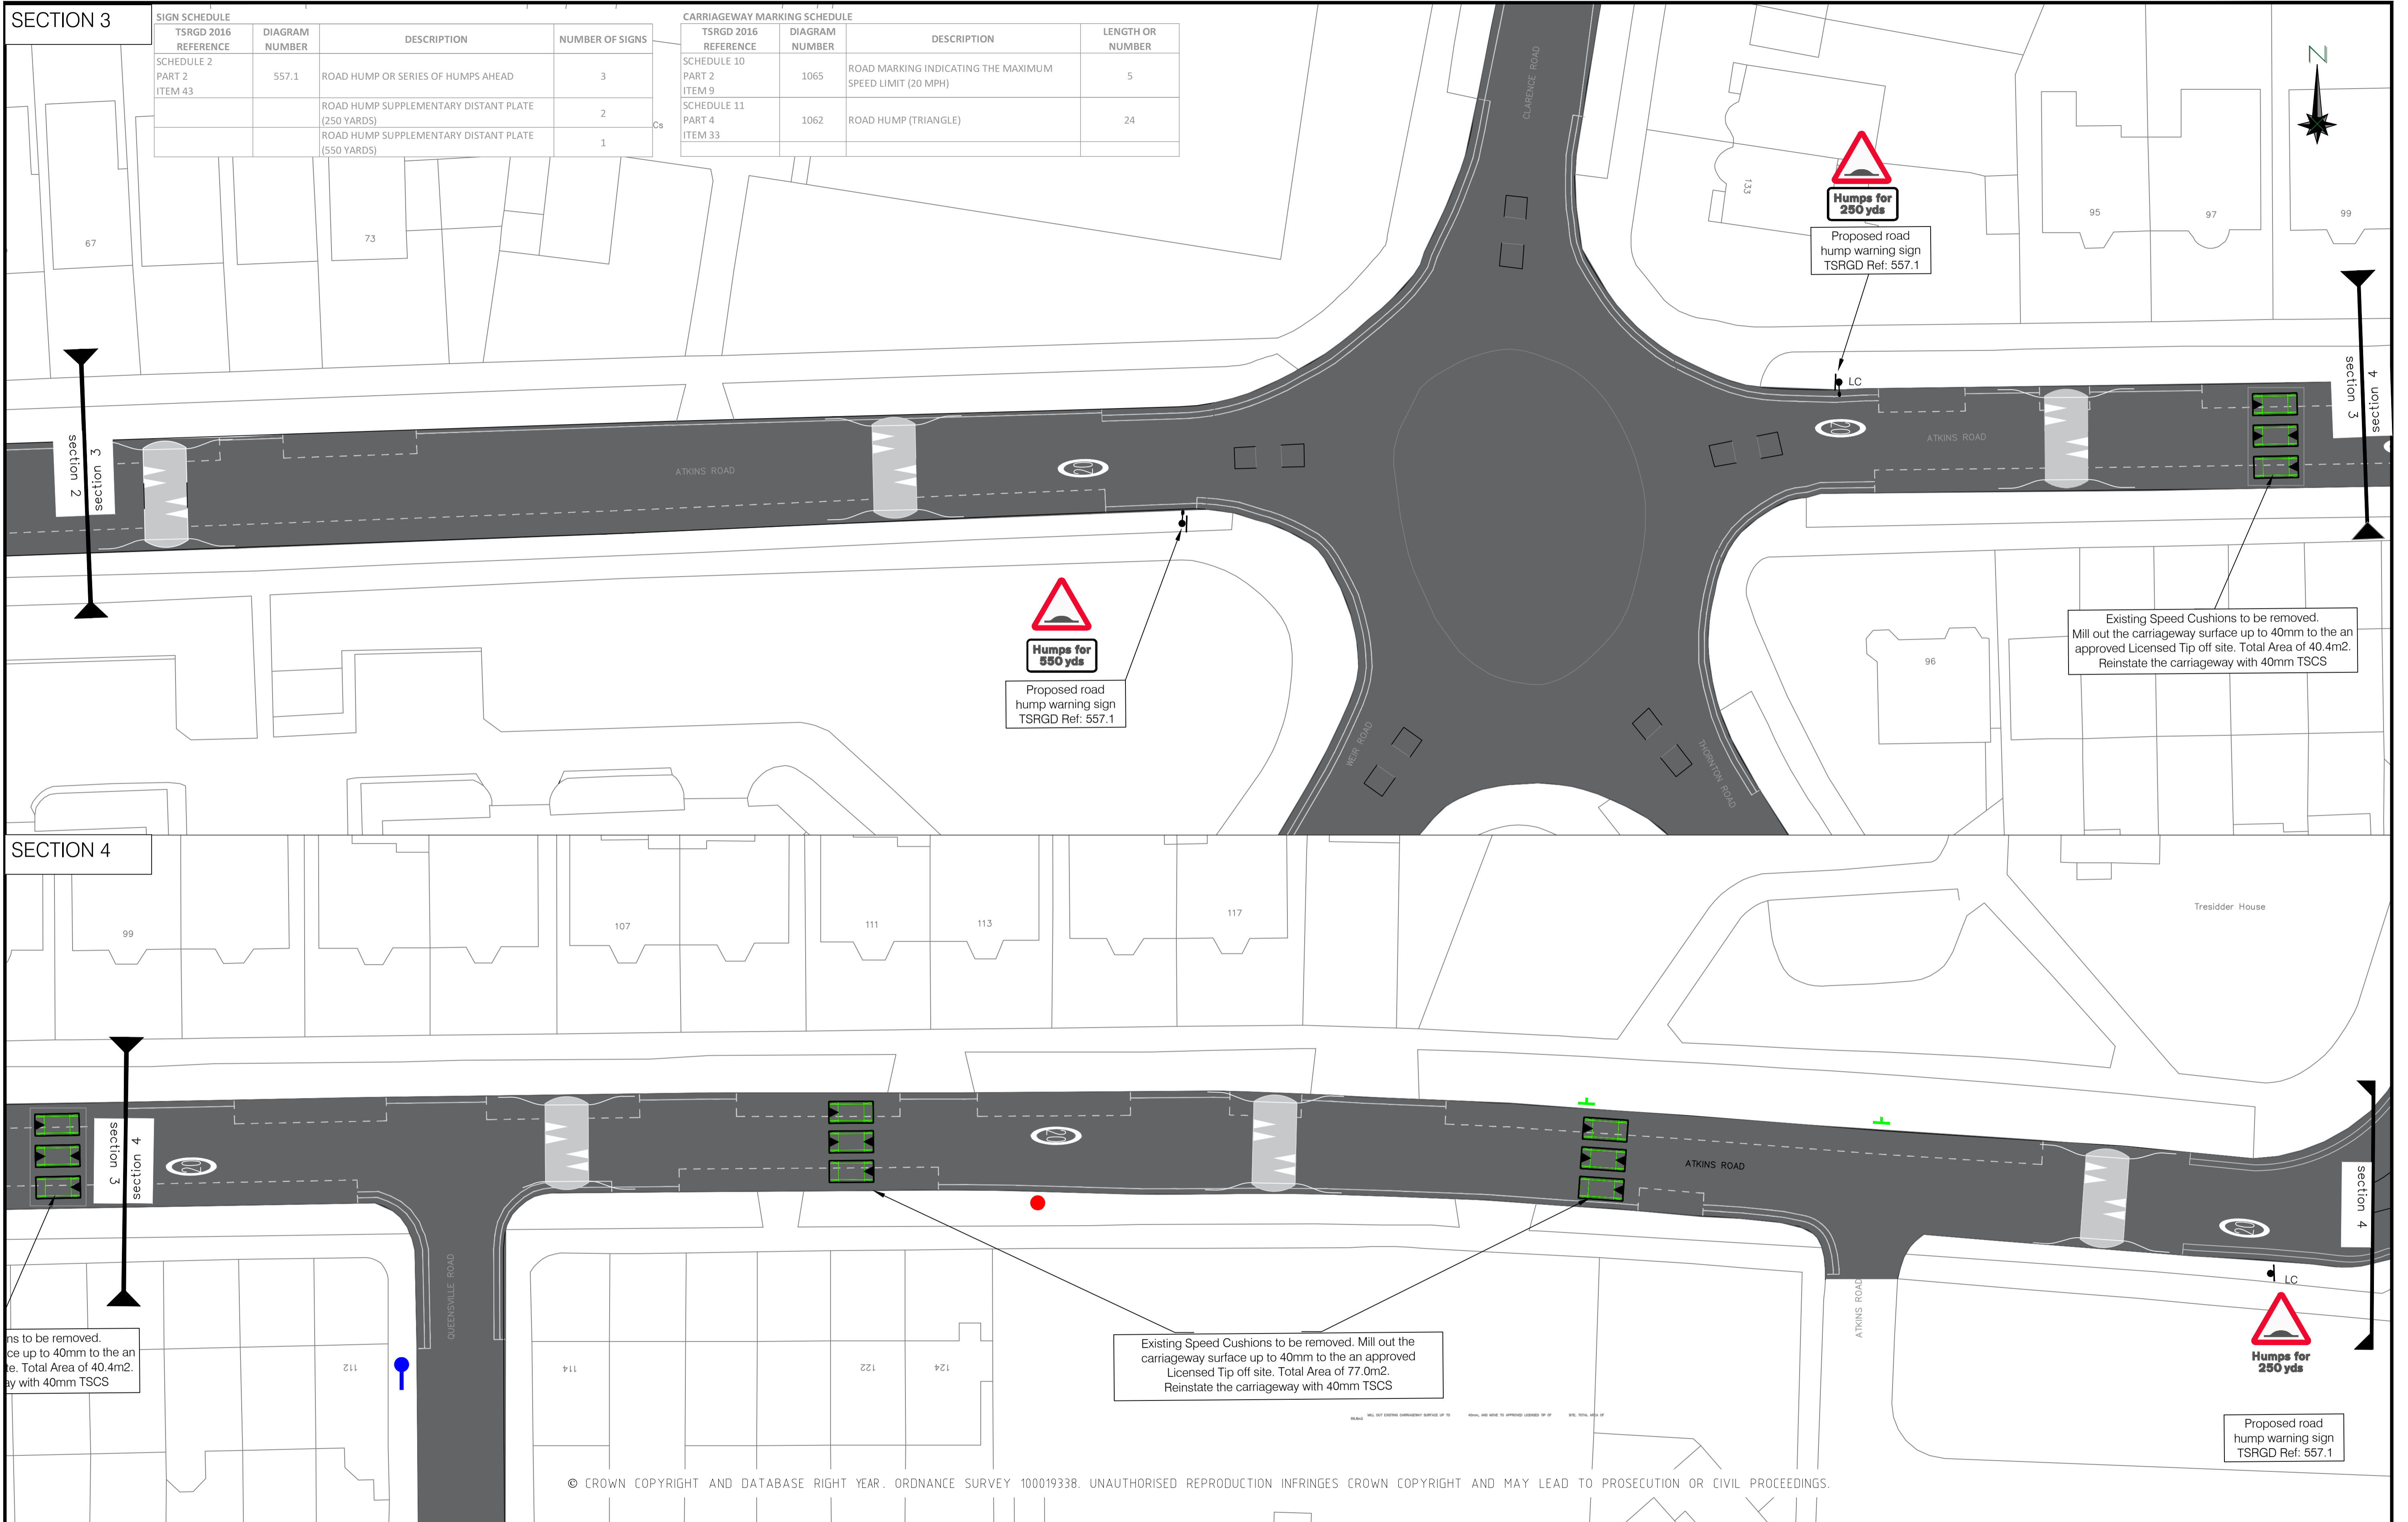

SECTION 4

Key

- New sign on a new post (450mm clearance from edge of sign to edge of kerb)
- New sign on existing lighting column (450mm clearance from edge of sign to edge of kerb)
- Existing thermoplastic screed lining / road marking to remain
- New white thermoplastic screed lining / road marking
- Proposed parking removal
- New primrose yellow thermoplastic screed lining / road marking (50mm)
- Proposed 3.7 m x 75mm Sinusoidal road hump

REV	DESCRIPTION	DRAWN	SIG	DATE	CHKD	SIG	DATE	APP	SIG	DATE

Lambeth
CAPITAL STUDIO
INFRASTRUCTURE & DELIVERY
3RD FLOOR, CWC CENTRE
6 BRIXTON HILL
LONDON, SW2 1EG
020 7926 9000

DRAWN	SD	PROJECT	ATKINS ROAD (CAVENDISH_ROAD_TO_A205_ATKINS_ROAD)	
CHKD	RPM	DRAWING TITLE	GENERAL_ARRANGEMENT	
APP	BB	CLASSIFICATION	FINAL	PAPER A1
DATE	24.06.21	SCALE	1:250	
DRAWING NO	TC_AR_100_002	REVISION	A	

© CROWN COPYRIGHT AND DATABASE RIGHT YEAR. ORDNANCE SURVEY 100019338. UNAUTHORISED REPRODUCTION INFRINGES CROWN COPYRIGHT AND MAY LEAD TO PROSECUTION OR CIVIL PROCEEDINGS.