


Sign schedule

TSRGD 2016 REFERENCE	DIAGRAM NUMBER	DESCRIPTION	NUMBER OF SIGNS
SCHEDULE 3, PART 2, ITEM 12	816	NO THROUGH ROAD FOR VEHICULAR TRAFFIC. SIGN WIDTH 480mm. SIGN HEIGHT 480mm.	2 no.
SUPPLEMENTARY PLATE FOR ABOVE SIGN (816)	-	SUPPLEMENTARY PLATE 'EXCEPT CYCLES'	2 no.

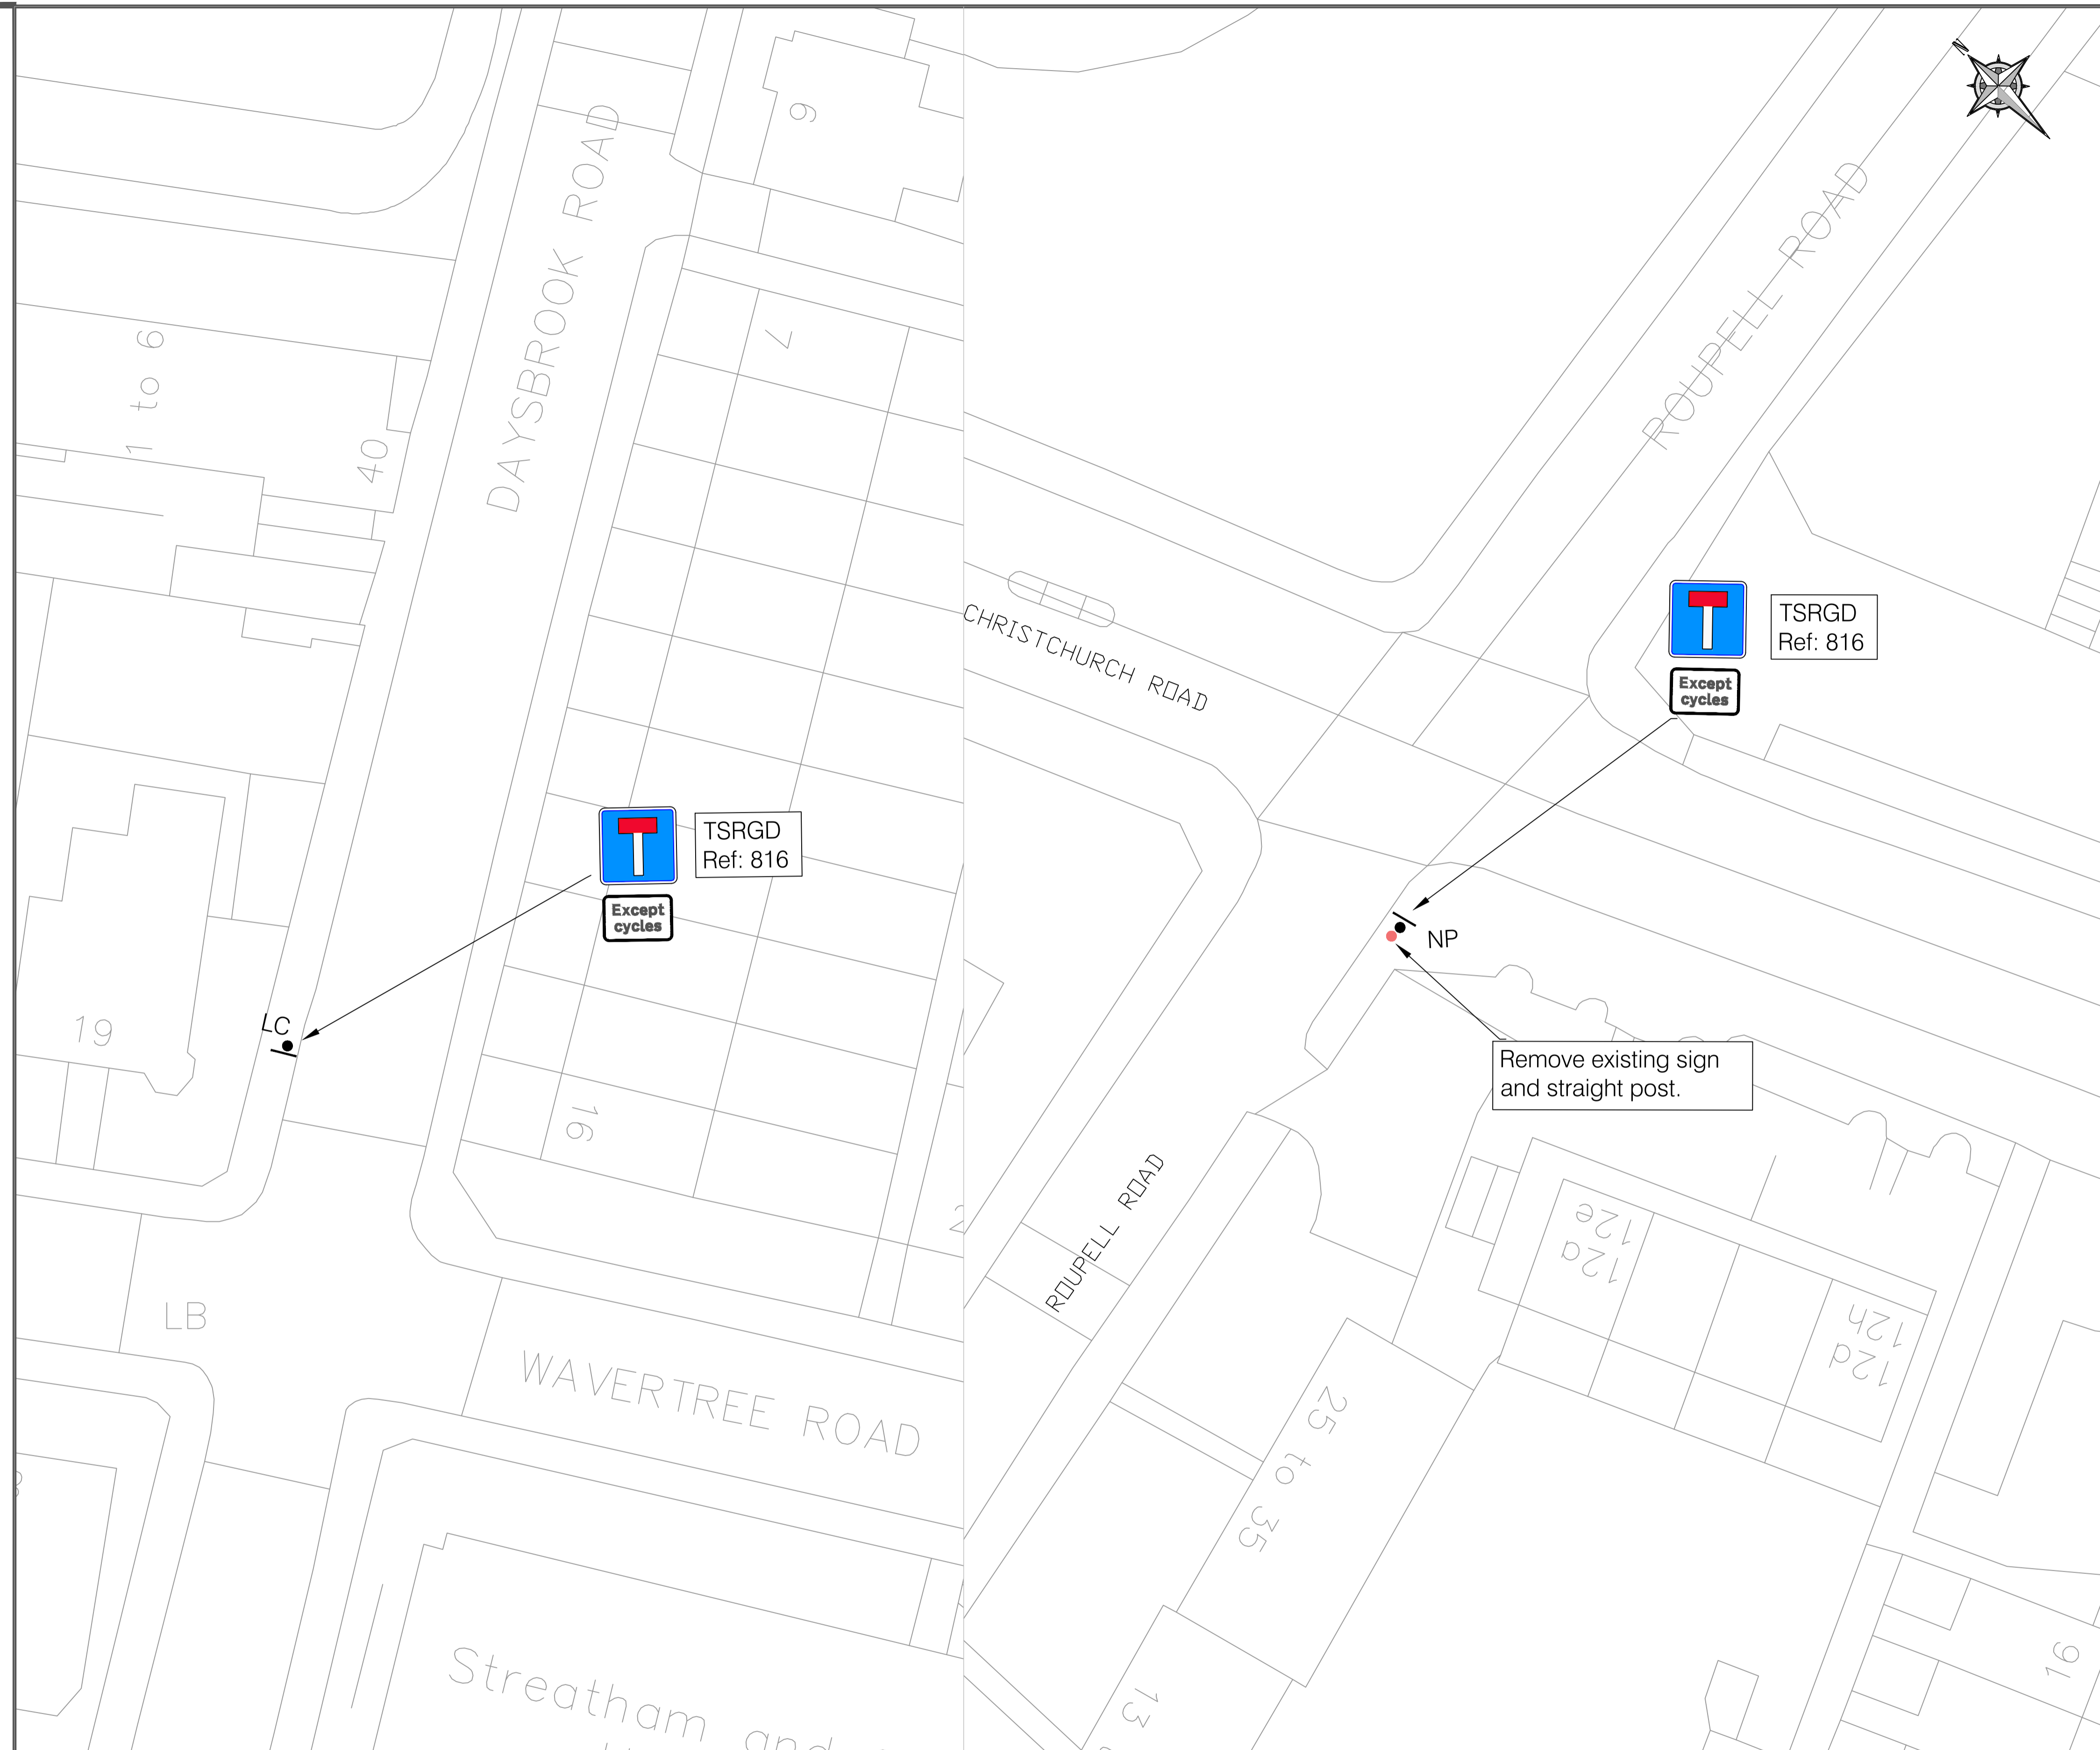

Key

- EP New sign on a existing post
- NP New sign on a new post with clearance of 2.1 metres from bottom of sign
- LP New sign on existing lighting column

REV	DESCRIPTION	DRAMA	SG	DATE	CHKD	SG	DATE	APP	SG	DATE
-	INITIAL ISSUE	UG	UG	19.06.21	RM	RM	19.06.21	-	-	-
1	MINOR AMENDMENTS	KM	KM	07.07.21	RM	RM	07.07.21	-	-	-

HIGHWAYS & CAPITAL PROGRAMMES
3RD FLOOR, CIVIC CENTRE
6 BRIXTON HILL
LONDON, SW2 1EG
020 7526 9000

DRWN	KM	PROJECT	LTN_STREATHAM_HILL
CHKD	RM	DRAWING TITLE	ROUPELL_ROAD/DAYSBROOK_ROAD
APP	-	CLASSIFICATION	DRAFT
DATE	07.07.21	PAPER	A1
		SCALE	1:200
		DRAWING NO	C19-SH-0100-03A
		REVISION	1

© CROWN COPYRIGHT AND DATABASE RIGHT 2018. ORDNANCE SURVEY 100019338. UNAUTHORISED REPRODUCTION INFRINGES CROWN COPYRIGHT AND MAY LEAD TO PROSECUTION OR CIVIL PROCEEDINGS.