


Road Marking schedule

TSRGD 2016 REFERENCE	DIAGRAM NUMBER	DESCRIPTION	TOTAL
SCHEDULE 9, PART 6, ITEM 9	1003A	CYCLISTS MUST GIVE WAY. WHITE THERMOPLASTIC SCREED. WIDTH 100mm.	3.2 m
SCHEDULE 11, PART 4, ITEM 28	1057	CYCLE ROUTE SYMBOL. HEIGHT 1215mm. WIDTH 750mm	2 no
SCHEDULE 11, PART 4, ITEM 2	1004	LONGITUDINAL CENTRE MARKING (4m LINE, 2m GAP). WHITE. THERMOPLASTIC SCREED. WIDTH 100mm.	6 m
SCHEDULE 7, PART 4, ITEM 1	1018.1	WAITING OF VEHICLES IS PROHIBITED AT ALL TIMES. COLOUR PRIMROSE. WIDTH 50mm	20 m
SCHEDULE 11, PART 4, ITEM 24	1040.4	HATCHING. WHITE, THERMOPLASTIC SCREED, WIDTH 150mm	23 m2


Sign schedule

TSRGD 2016 REFERENCE	DIAGRAM NUMBER	DESCRIPTION	NUMBER OF SIGNS
SCHEDULE 11, PART 2, ITEM 63	878	AREA IN WHICH ENFORCEMENT CAMERAS ARE IN USE	4 no.
SCHEDULE 3, PART 2, ITEM 12	619	MOTOR VEHICLES PROHIBITED. SIGN DIAMETER 600mm.	4 no.
SCHEDULE 11, PART 2, ITEM 5	816	NO THROUGH ROAD FOR VEHICLAUR TRAFFIC/MOTOR VEHICLES PROHIBITED. SIGN DIAMETER 600mm.	2. no.
SUPPLEMENTARY PLATE	954.4	SUPPLEMENTARY PLATE READING 'EXCEPT CYCLES'	3. no.
SCHEDULE 3, PART 2, ITEM 7	612	NO RIGHT TURN. SIGN DIAMETER 600mm.	1. no.
SCHEDULE 3, PART 2, ITEM 8	613	NO LEFT TURN. SIGN DIAMETER 600mm.	1. no.

SCALE: 1:250

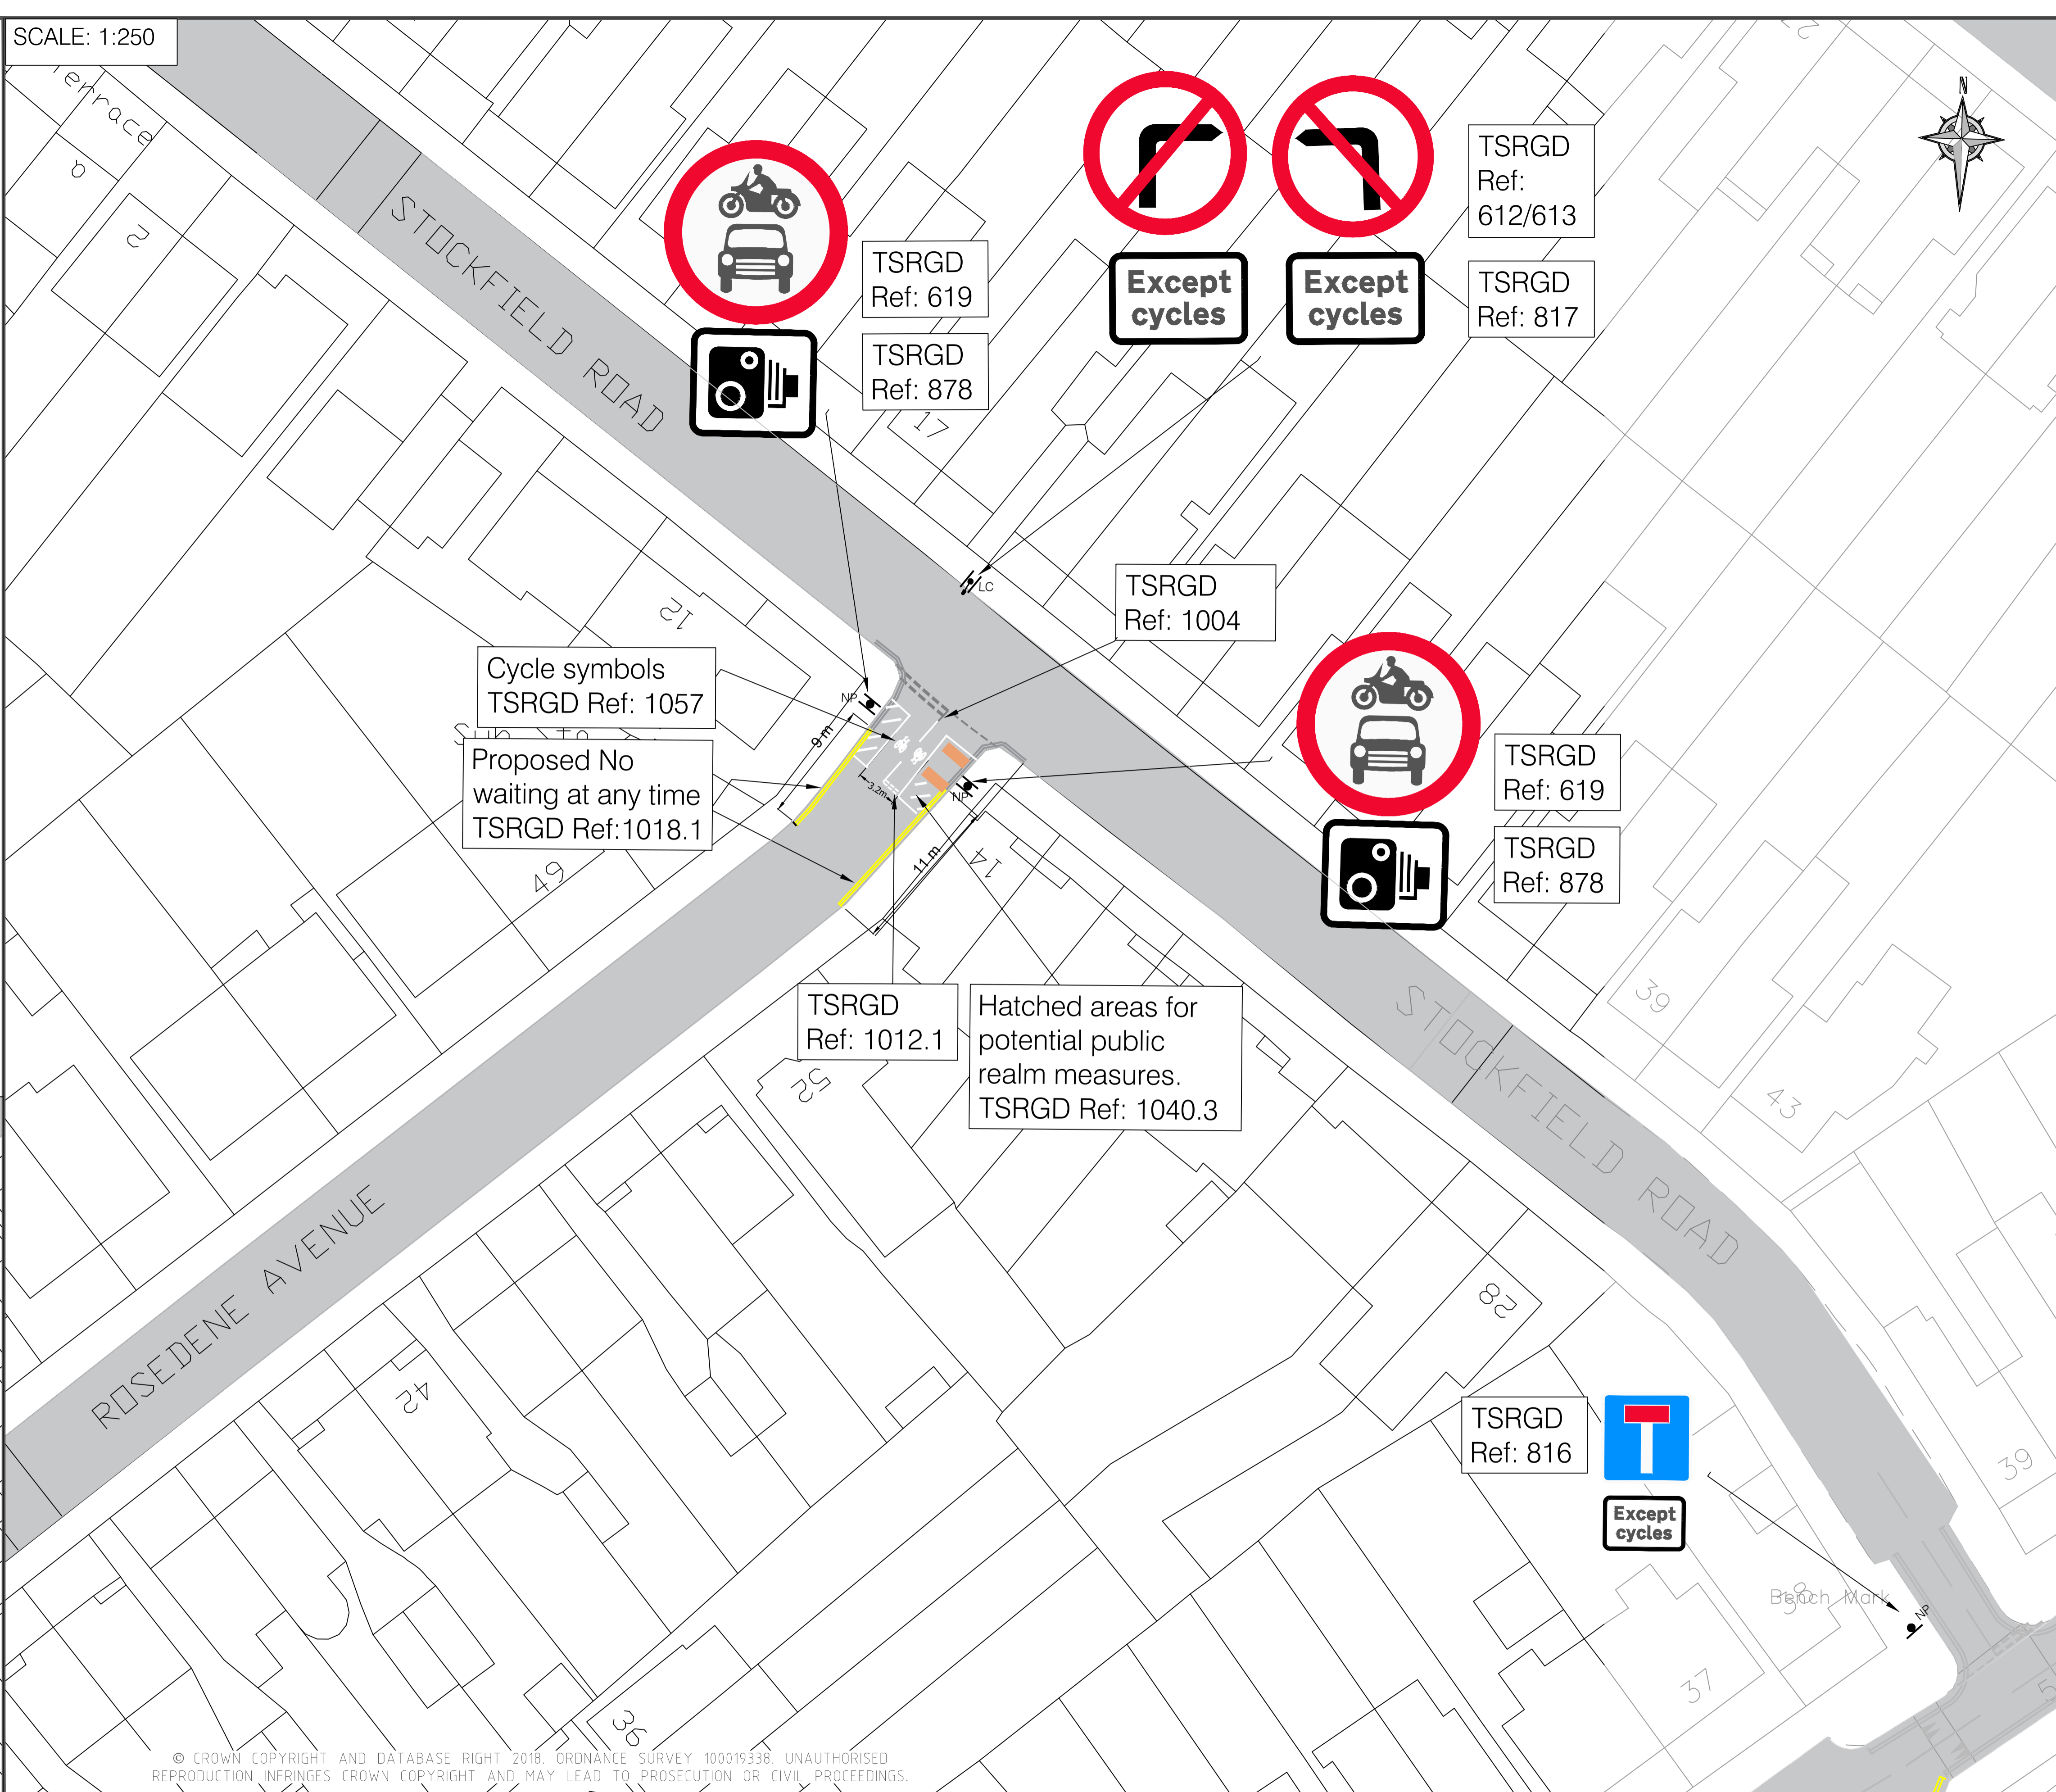

SCALE: 1:500

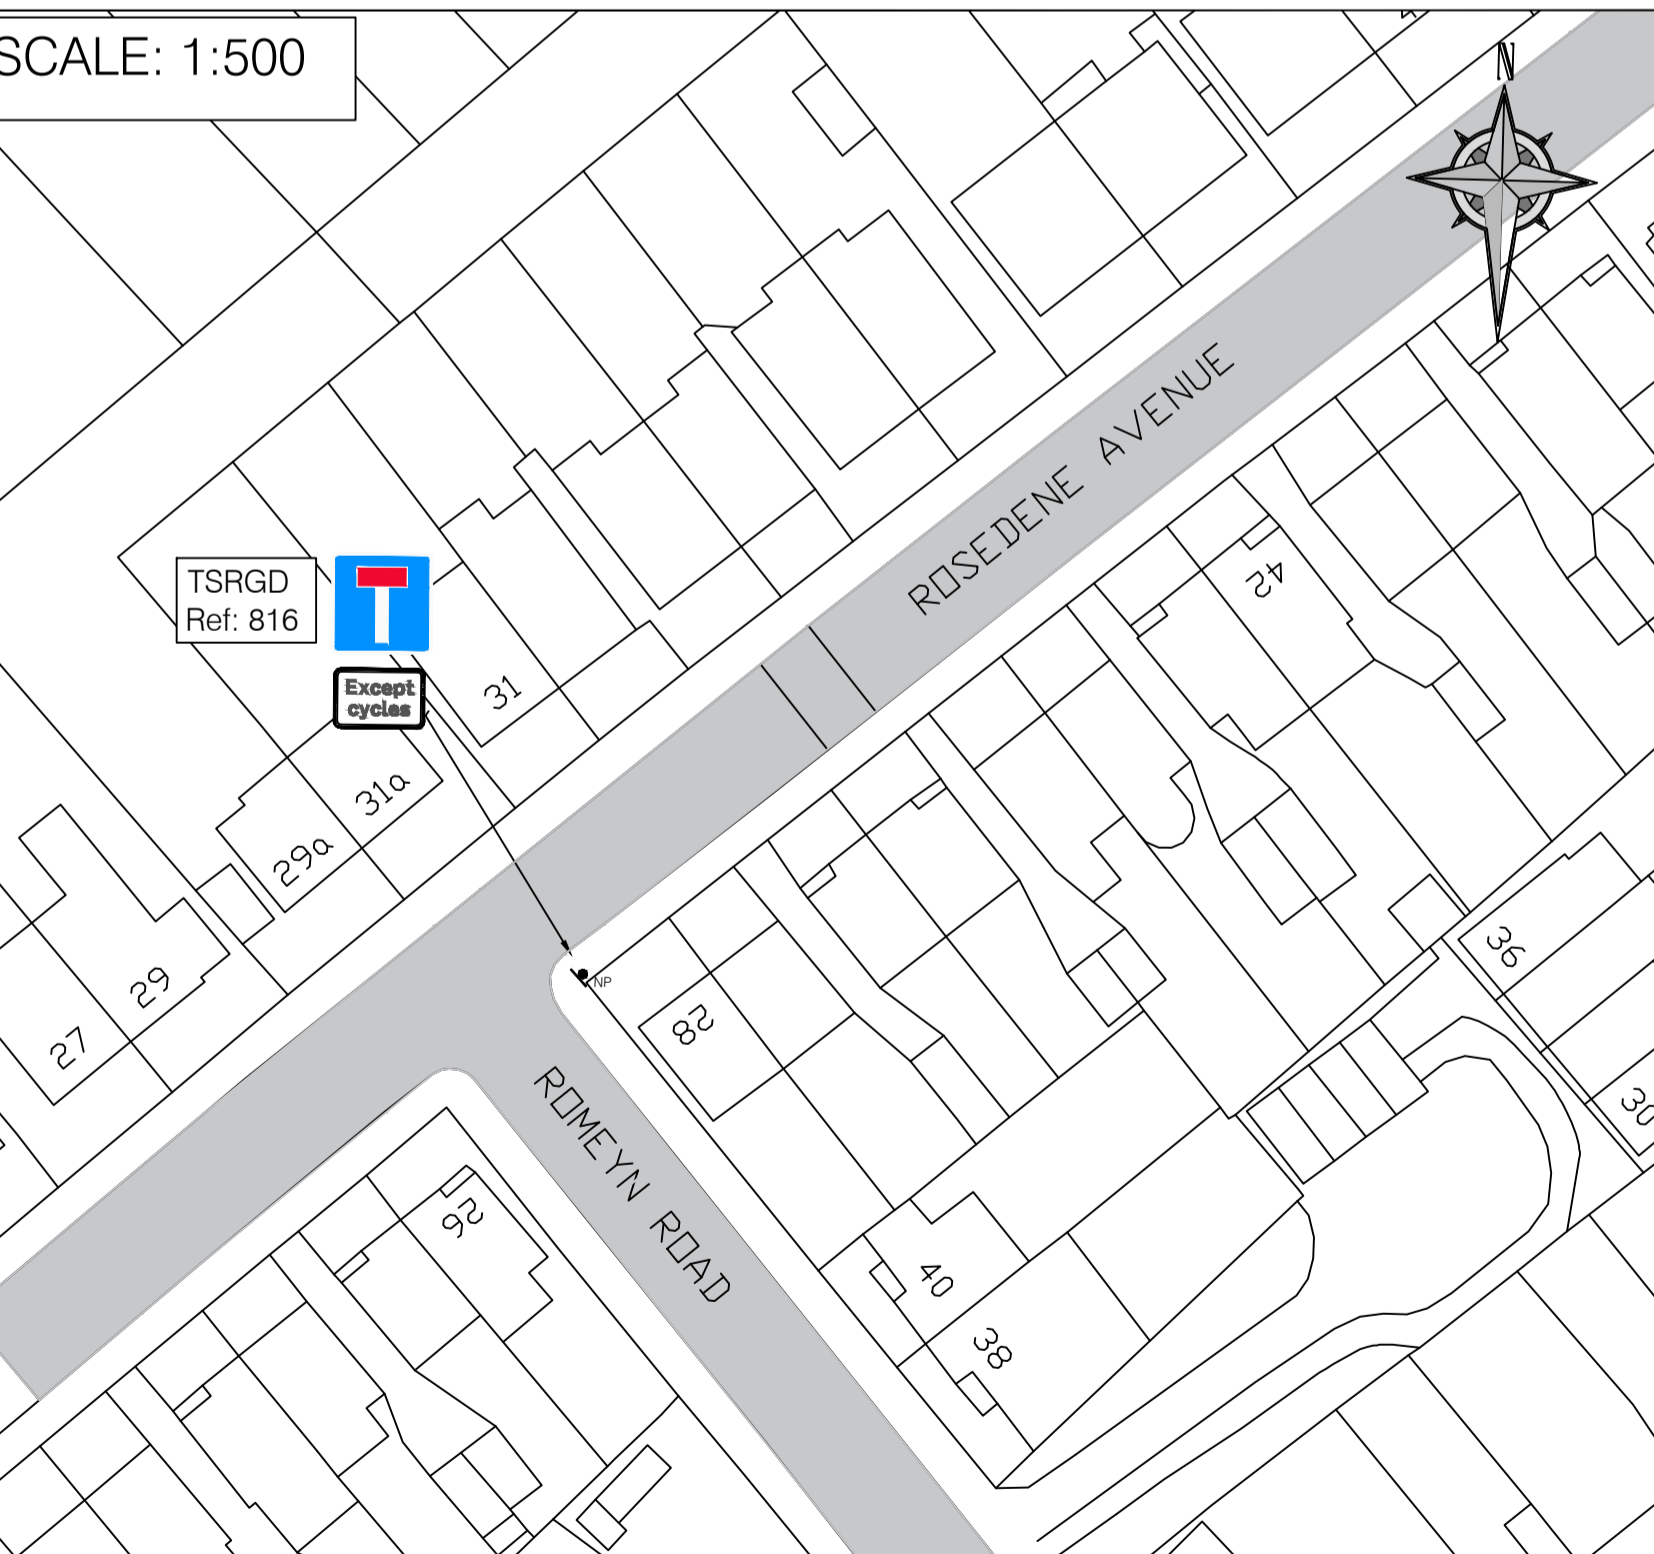

© CROWN COPYRIGHT AND DATABASE RIGHT 2018. ORDNANCE SURVEY 100019338. UNAUTHORISED REPRODUCTION INFRINGES CROWN COPYRIGHT AND MAY LEAD TO PROSECUTION OR CIVIL PROCEEDINGS.

- Key**
- New sign on a existing post
 - New sign on a new post
 - New sign on existing lighting column

- Existing thermoplastic screed lining / road marking to remain
- New white thermoplastic screed lining / road marking

- 2no. proposed planters (2 m x 0.8 m)
- New Primrose yellow thermoplastic screed lining/ road marking

REV	DESCRIPTION	DRAWN	SIG	DATE	CHKD	SIG	DATE	APP	SIG	DATE
1.0	INITIAL ISSUE	BB	BB	17/11/20	RM	RM	17/11/20	BB	BB	17/12/20

Lambeth
HIGHWAYS & CAPITAL STUDIO
3RD FLOOR, CIVIC CENTRE
6 BRIXTON HILL
LONDON, SW9 1EG
020 7926 9000

BRAW	PROJECT		
RM	COVID_19_RESPONSE		
OKD	BRAWING TITLE		
RM	ROSEDENE_ROAD		
APP	CLASSIFICATION	PAPER	SCALE
BB	INFORMATION	A1	VARIABLES
DATE	BRAWING NO	REVISION	
19.01.21	C19-SH-PR-03	1	